


TAZZIP ZIPLINE
MOUNT WELLINGTON SPRINGS
TASMANIA 7054

DWG. No.	DRAWING TITLE	CURRENT REVISION	ISSUE DATE
B001	DRAWING INDEX & LOCATION PLANS	B	24.03.2023
B002	SITE PLAN - WELLINGTON SPRINGS	B	24.03.2023
B101	SPRINGS OFFICE - DETAIL PLANS	B	24.03.2023
B102	SPRINGS TOWER - DETAIL PLANS	B	24.03.2023
B201	SPRINGS TOWER - ELEVATIONS 01	B	24.03.2023
B202	SPRINGS TOWER - ELEVATIONS 02	B	24.03.2023
B203	SPRINGS TOWER - SECTIONS 01	B	24.03.2023

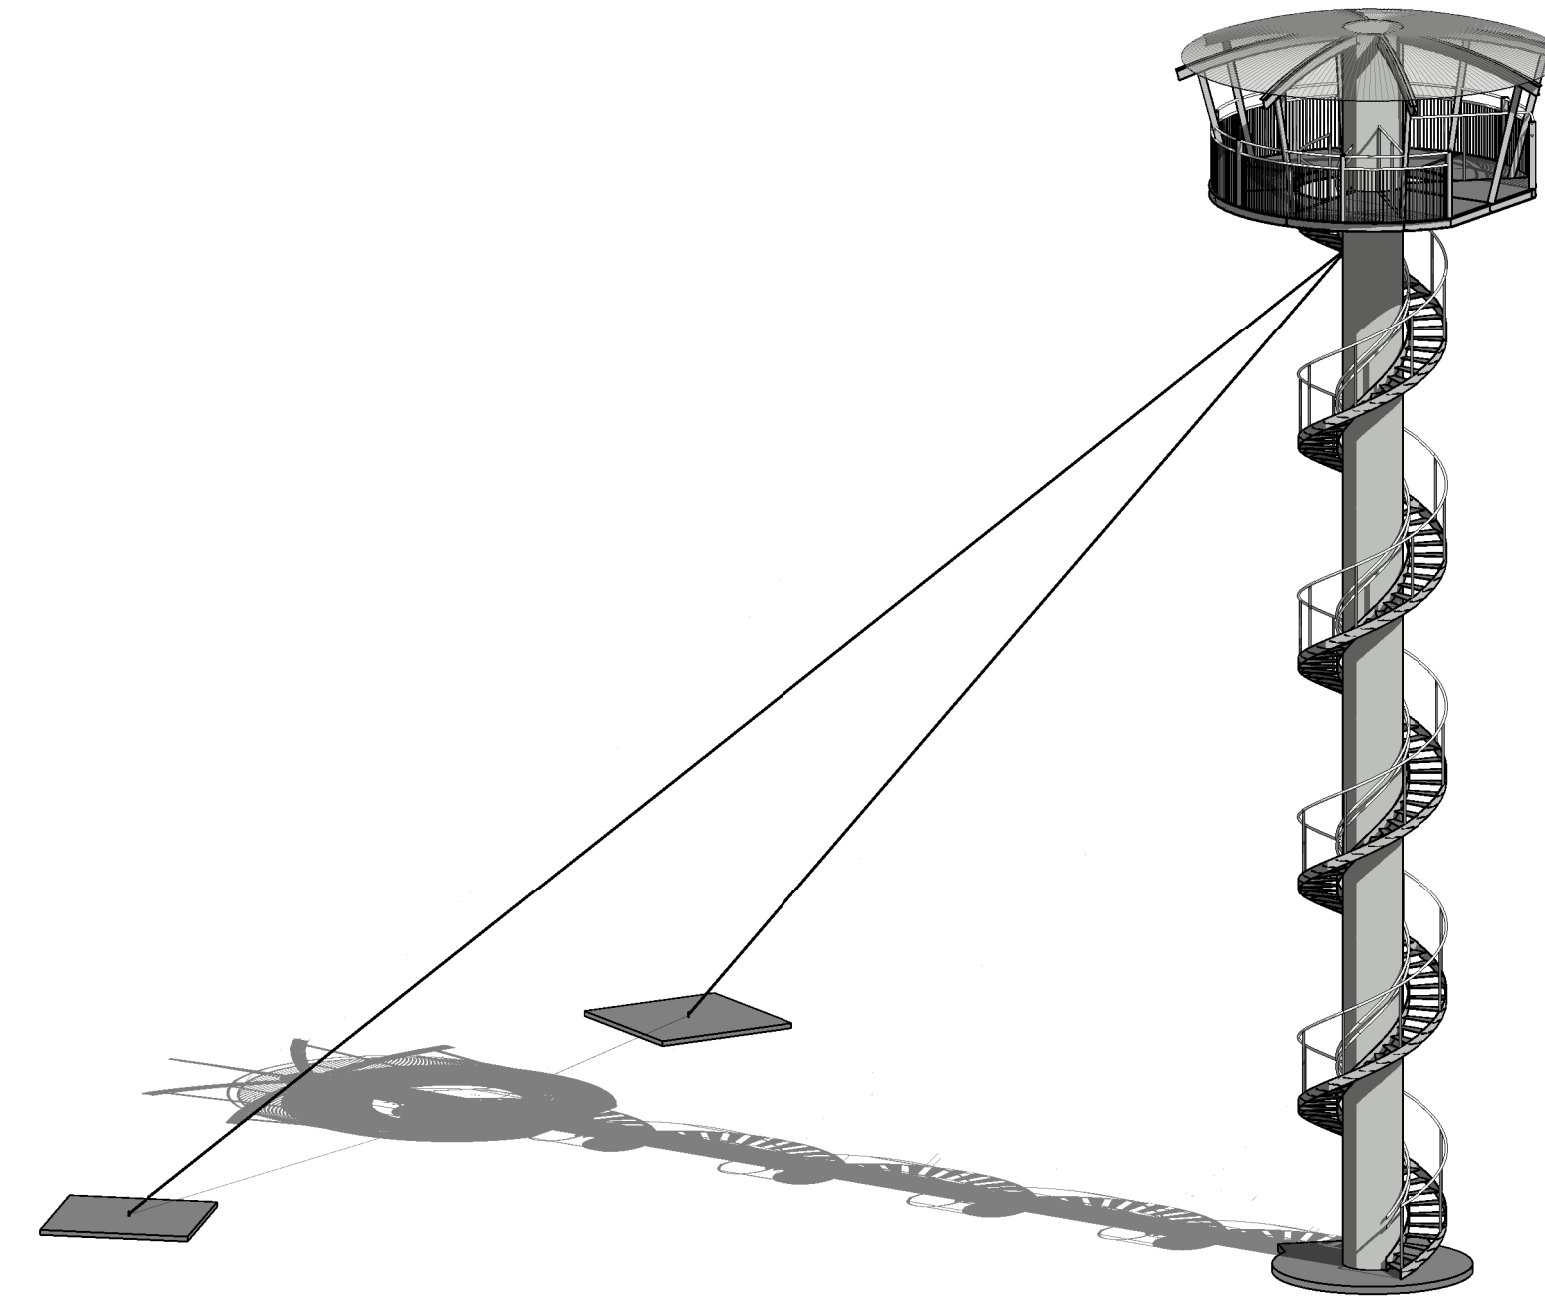


LOCATION PLAN
1 : 5000




TASMANIAN INTERIM PLANNING SCHEME ZONES
1 : 5000

[illegible]

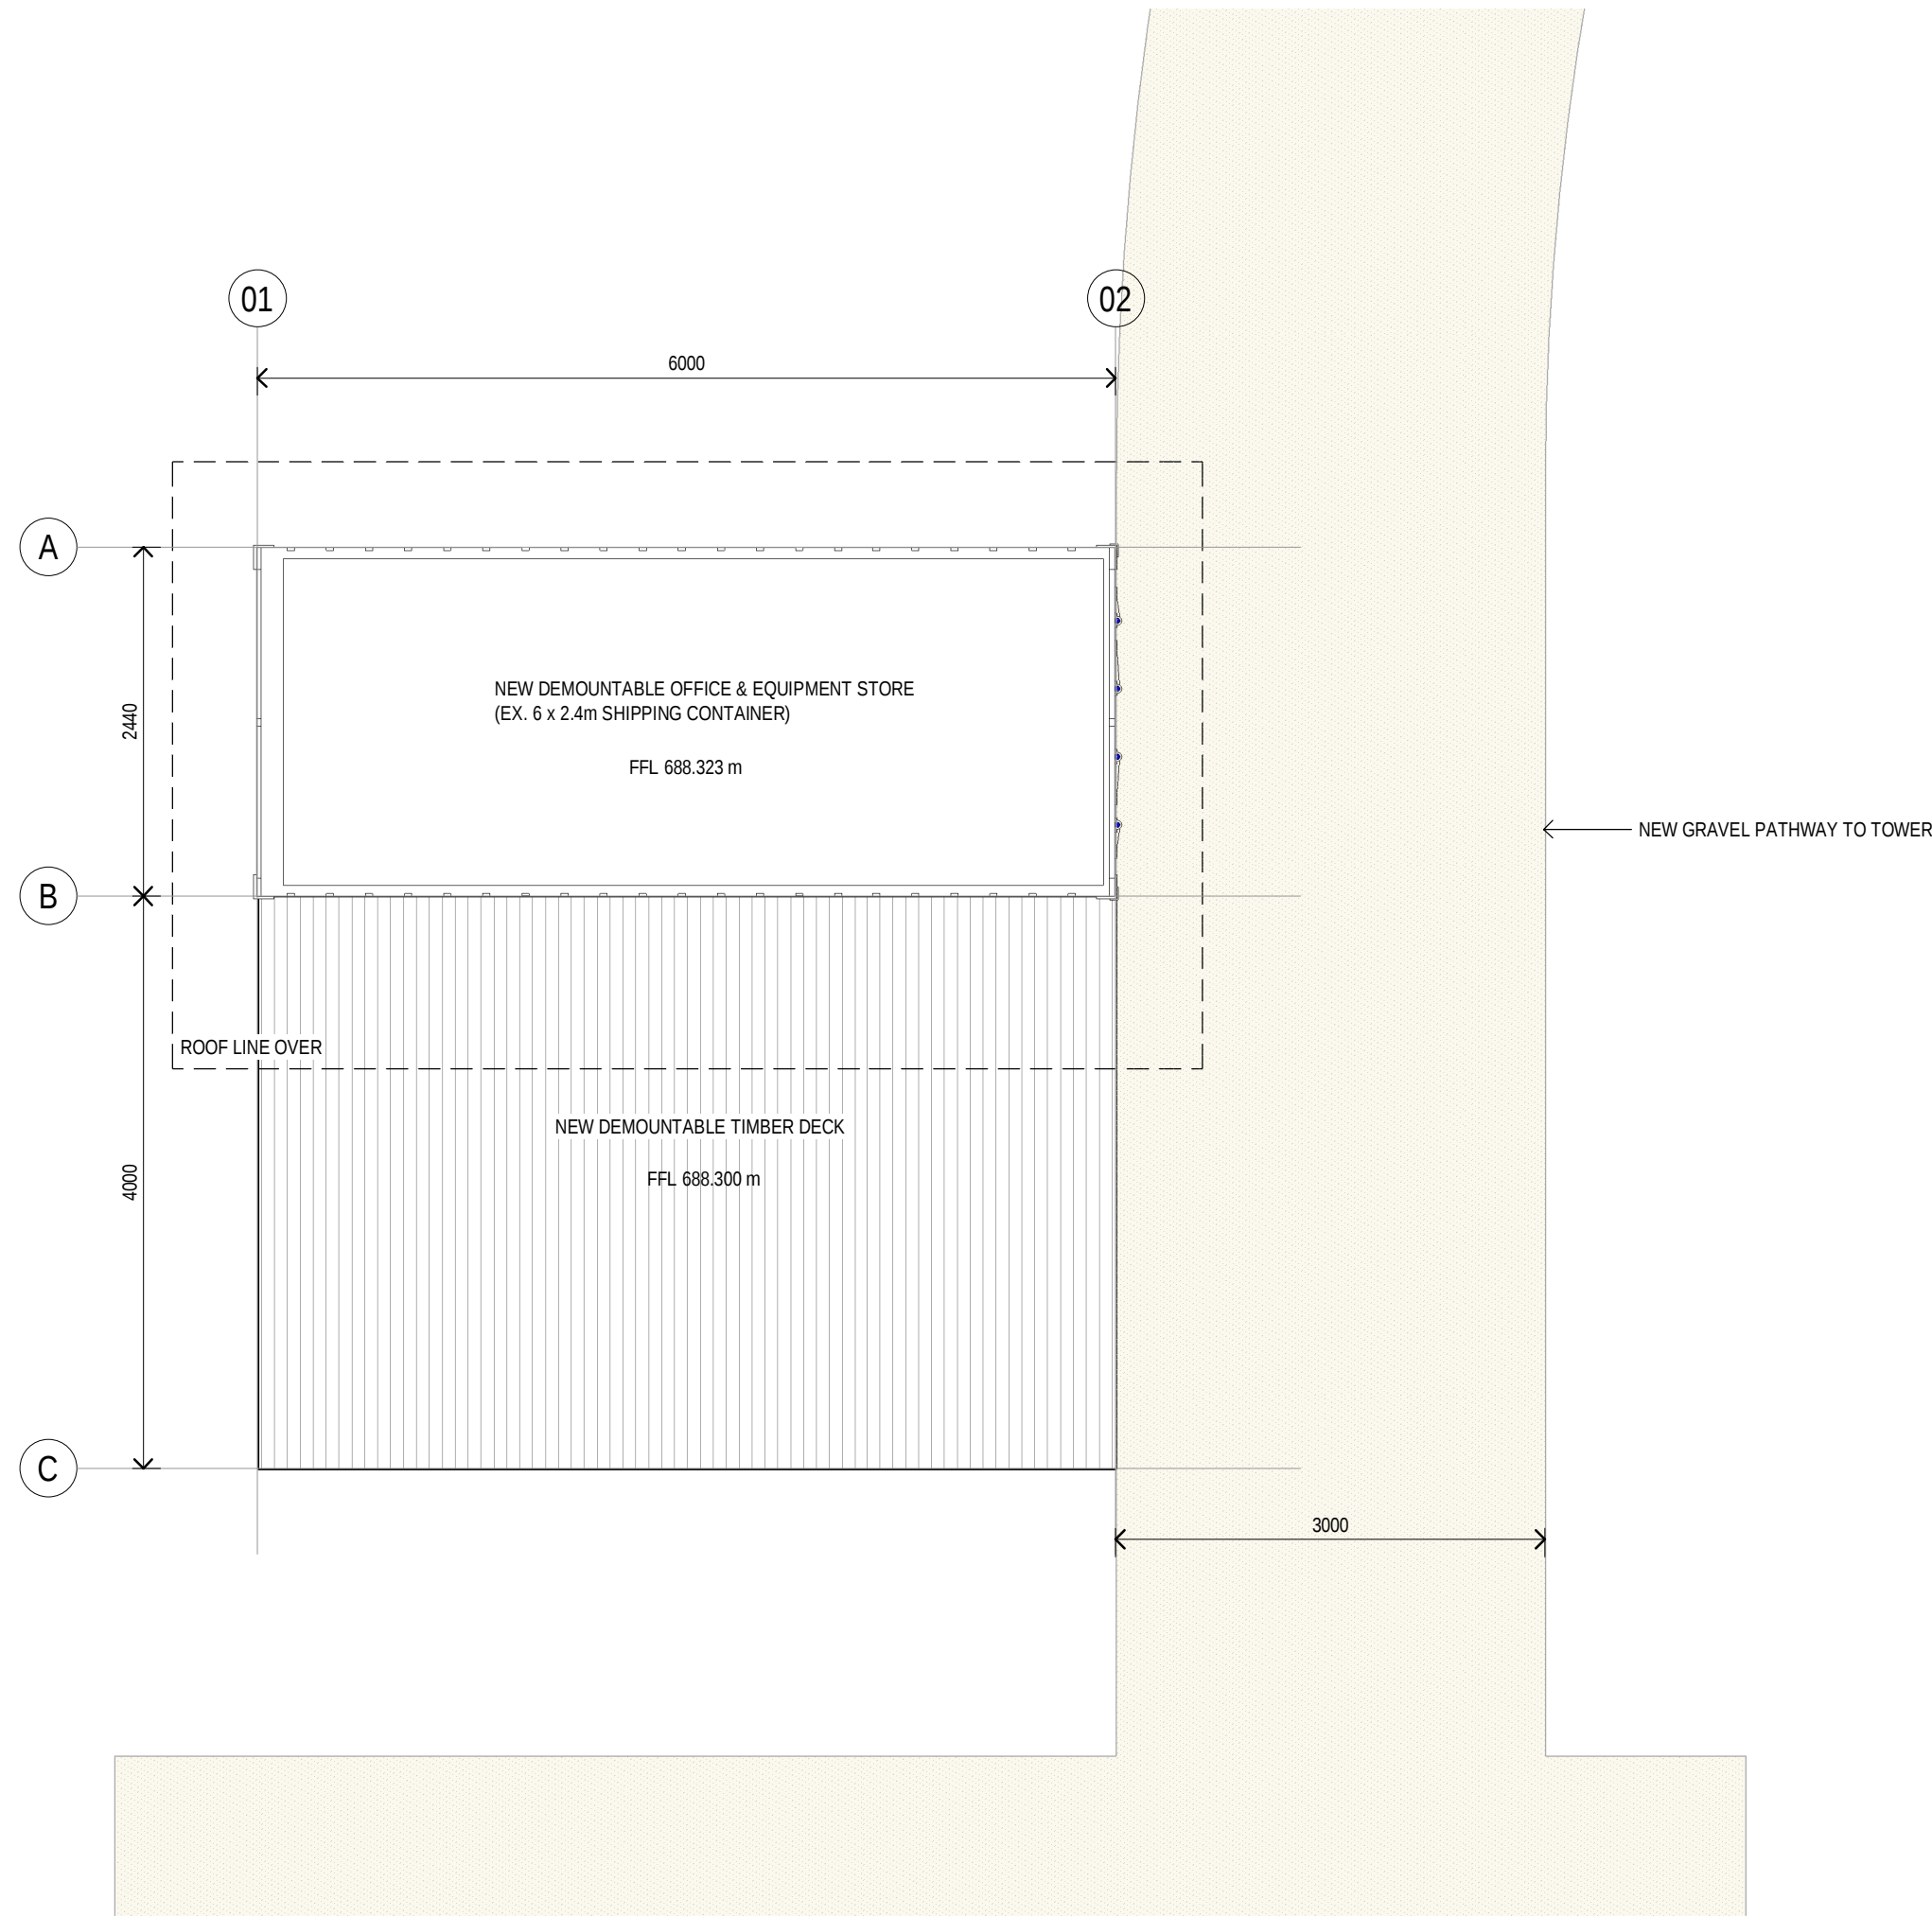

SPRINGS OFFICE - FLOOR PLAN
1:50

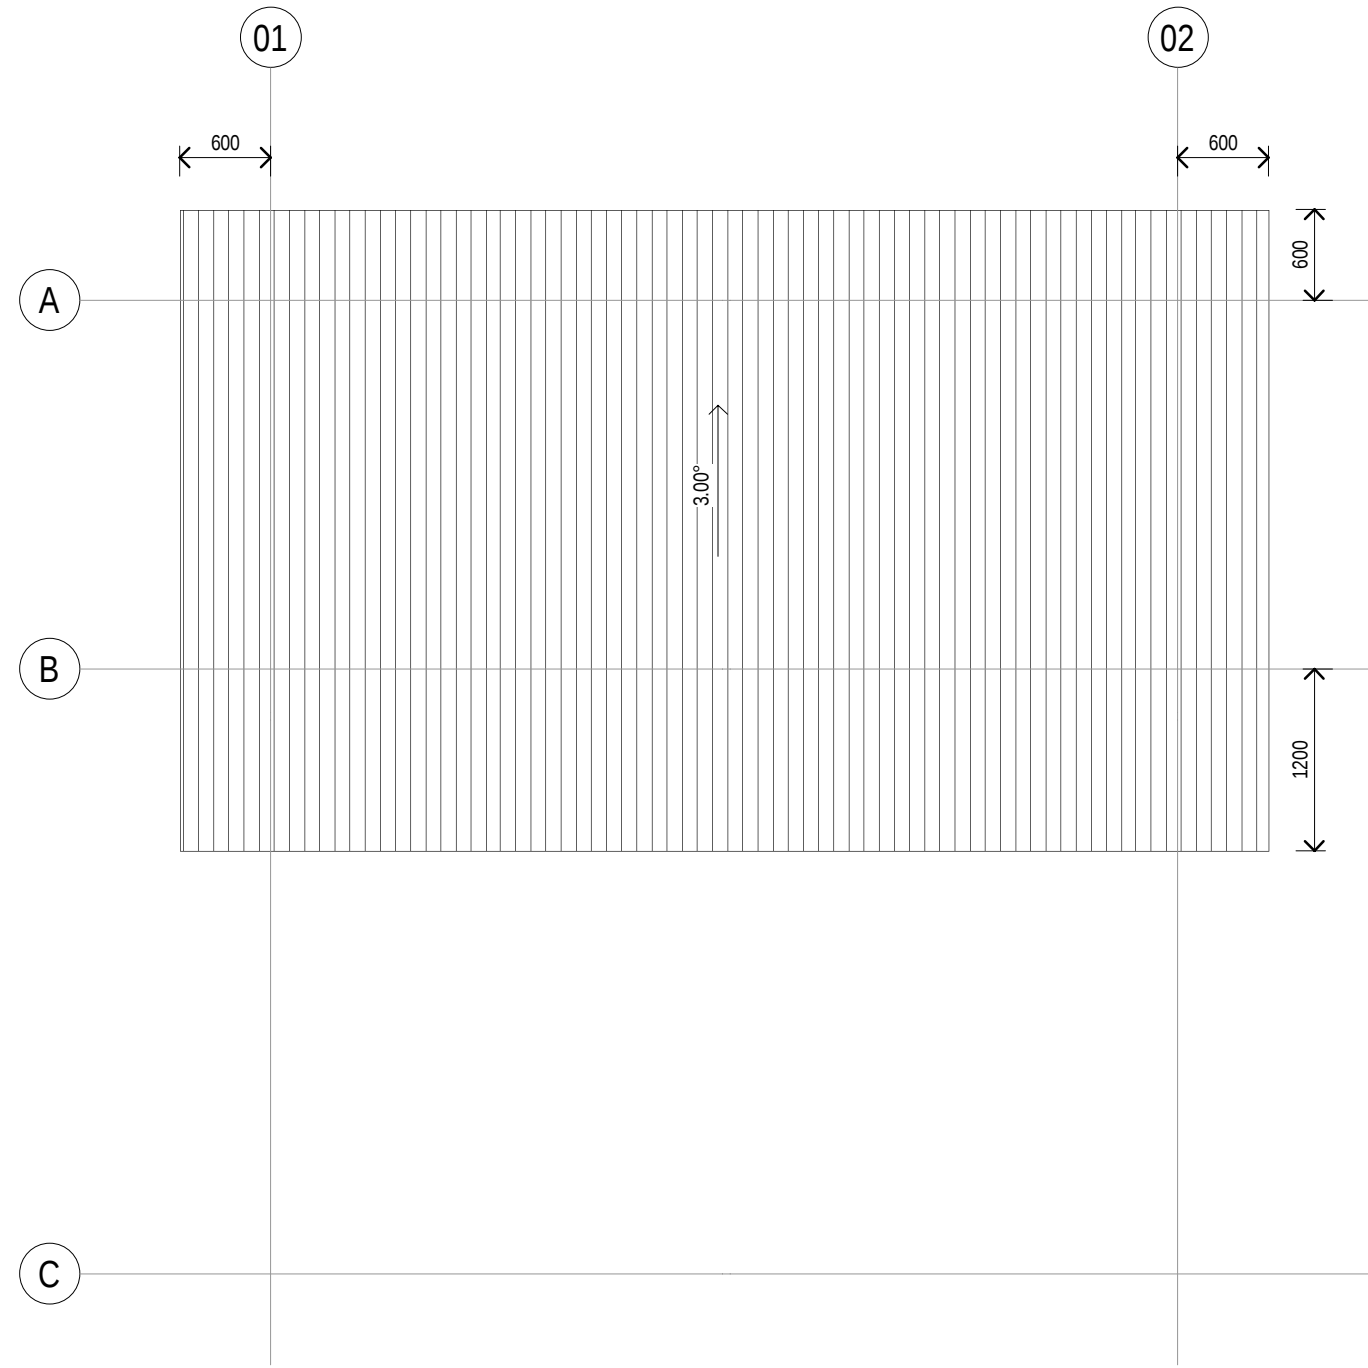


SPRINGS OFFICE ROOF - ROOF PLAN
1:50

C:\Users\janderson\Documents\230085 Mount Wellington Springs Zipline\230085 Mount Wellington Springs Zipline.dwg
23/05/2023 14:57 PM
Working drawings - model 23.0085 - 1:50

REV	DESCRIPTION	APP'D	DATE
B	PRELIMINARY	JC	24.03.2023
A	PRELIMINARY	JC	23.05.2023
	INTERNAL REVISION		

THIS DRAWING HAS NOT BEEN
APPROVED FOR CONSTRUCTION

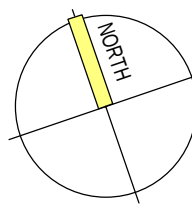

**GANDY AND
ROBERTS**
**CONSULTING
ENGINEERS**

159 DAVEY ST, HOBART
TASMANIA, AUSTRALIA 7000
www.gandyandroberts.com.au
mail@gandyandroberts.com.au
ph 03 6223 8877 fx 03 6223 7183

TAZZIP ZIPLINE
MOUNT WELLINGTON SPRINGS
TASMANIA 7054
DRAWING TITLE
SPRINGS OFFICE - DETAIL PLANS

DESIGNER	DRAWN	CHECKED
JC	JC	-
PROJECT	DRAWING	REVISION
23.0085	B101	B


GANDY AND ROBERTS Consulting Engineers

C:\Users\jroberts\Documents\TAZZIP\230085 Mount Wellington Springs Tower\230085 Springs Tower\230085 Springs Tower.dwg
Working drawings - model 23.0085 - 18.12.2023

23.0085-18.12.2023

REV	DESCRIPTION	APP'D	DATE
B	PRELIMINARY	JC	24.03.2023
A	PRELIMINARY	JC	23.05.2023
	INTERNAL REVISION		

THIS DRAWING HAS NOT BEEN
APPROVED FOR CONSTRUCTION

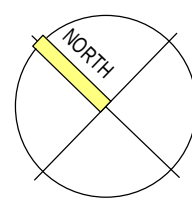



**GANDY AND
ROBERTS**
**CONSULTING
ENGINEERS**

159 DAVEY ST, HOBART
TASMANIA, AUSTRALIA 7000
www.gandyandroberts.com.au
mail@gandyandroberts.com.au
ph 03 6223 8877 fx 03 6223 7183



TAZZIP ZIPLINE
MOUNT WELLINGTON SPRINGS
TASMANIA 7054
DRAWING TITLE
SPRINGS TOWER - DETAIL PLANS

0	50mm	SCALE
		1:50@A1
DESIGNER	DRAWN	CHECKED
JC	JC	-
PROJECT	DRAWING	REVISION
23.0085	B102	B

© GANDY AND ROBERTS Consulting Engineers

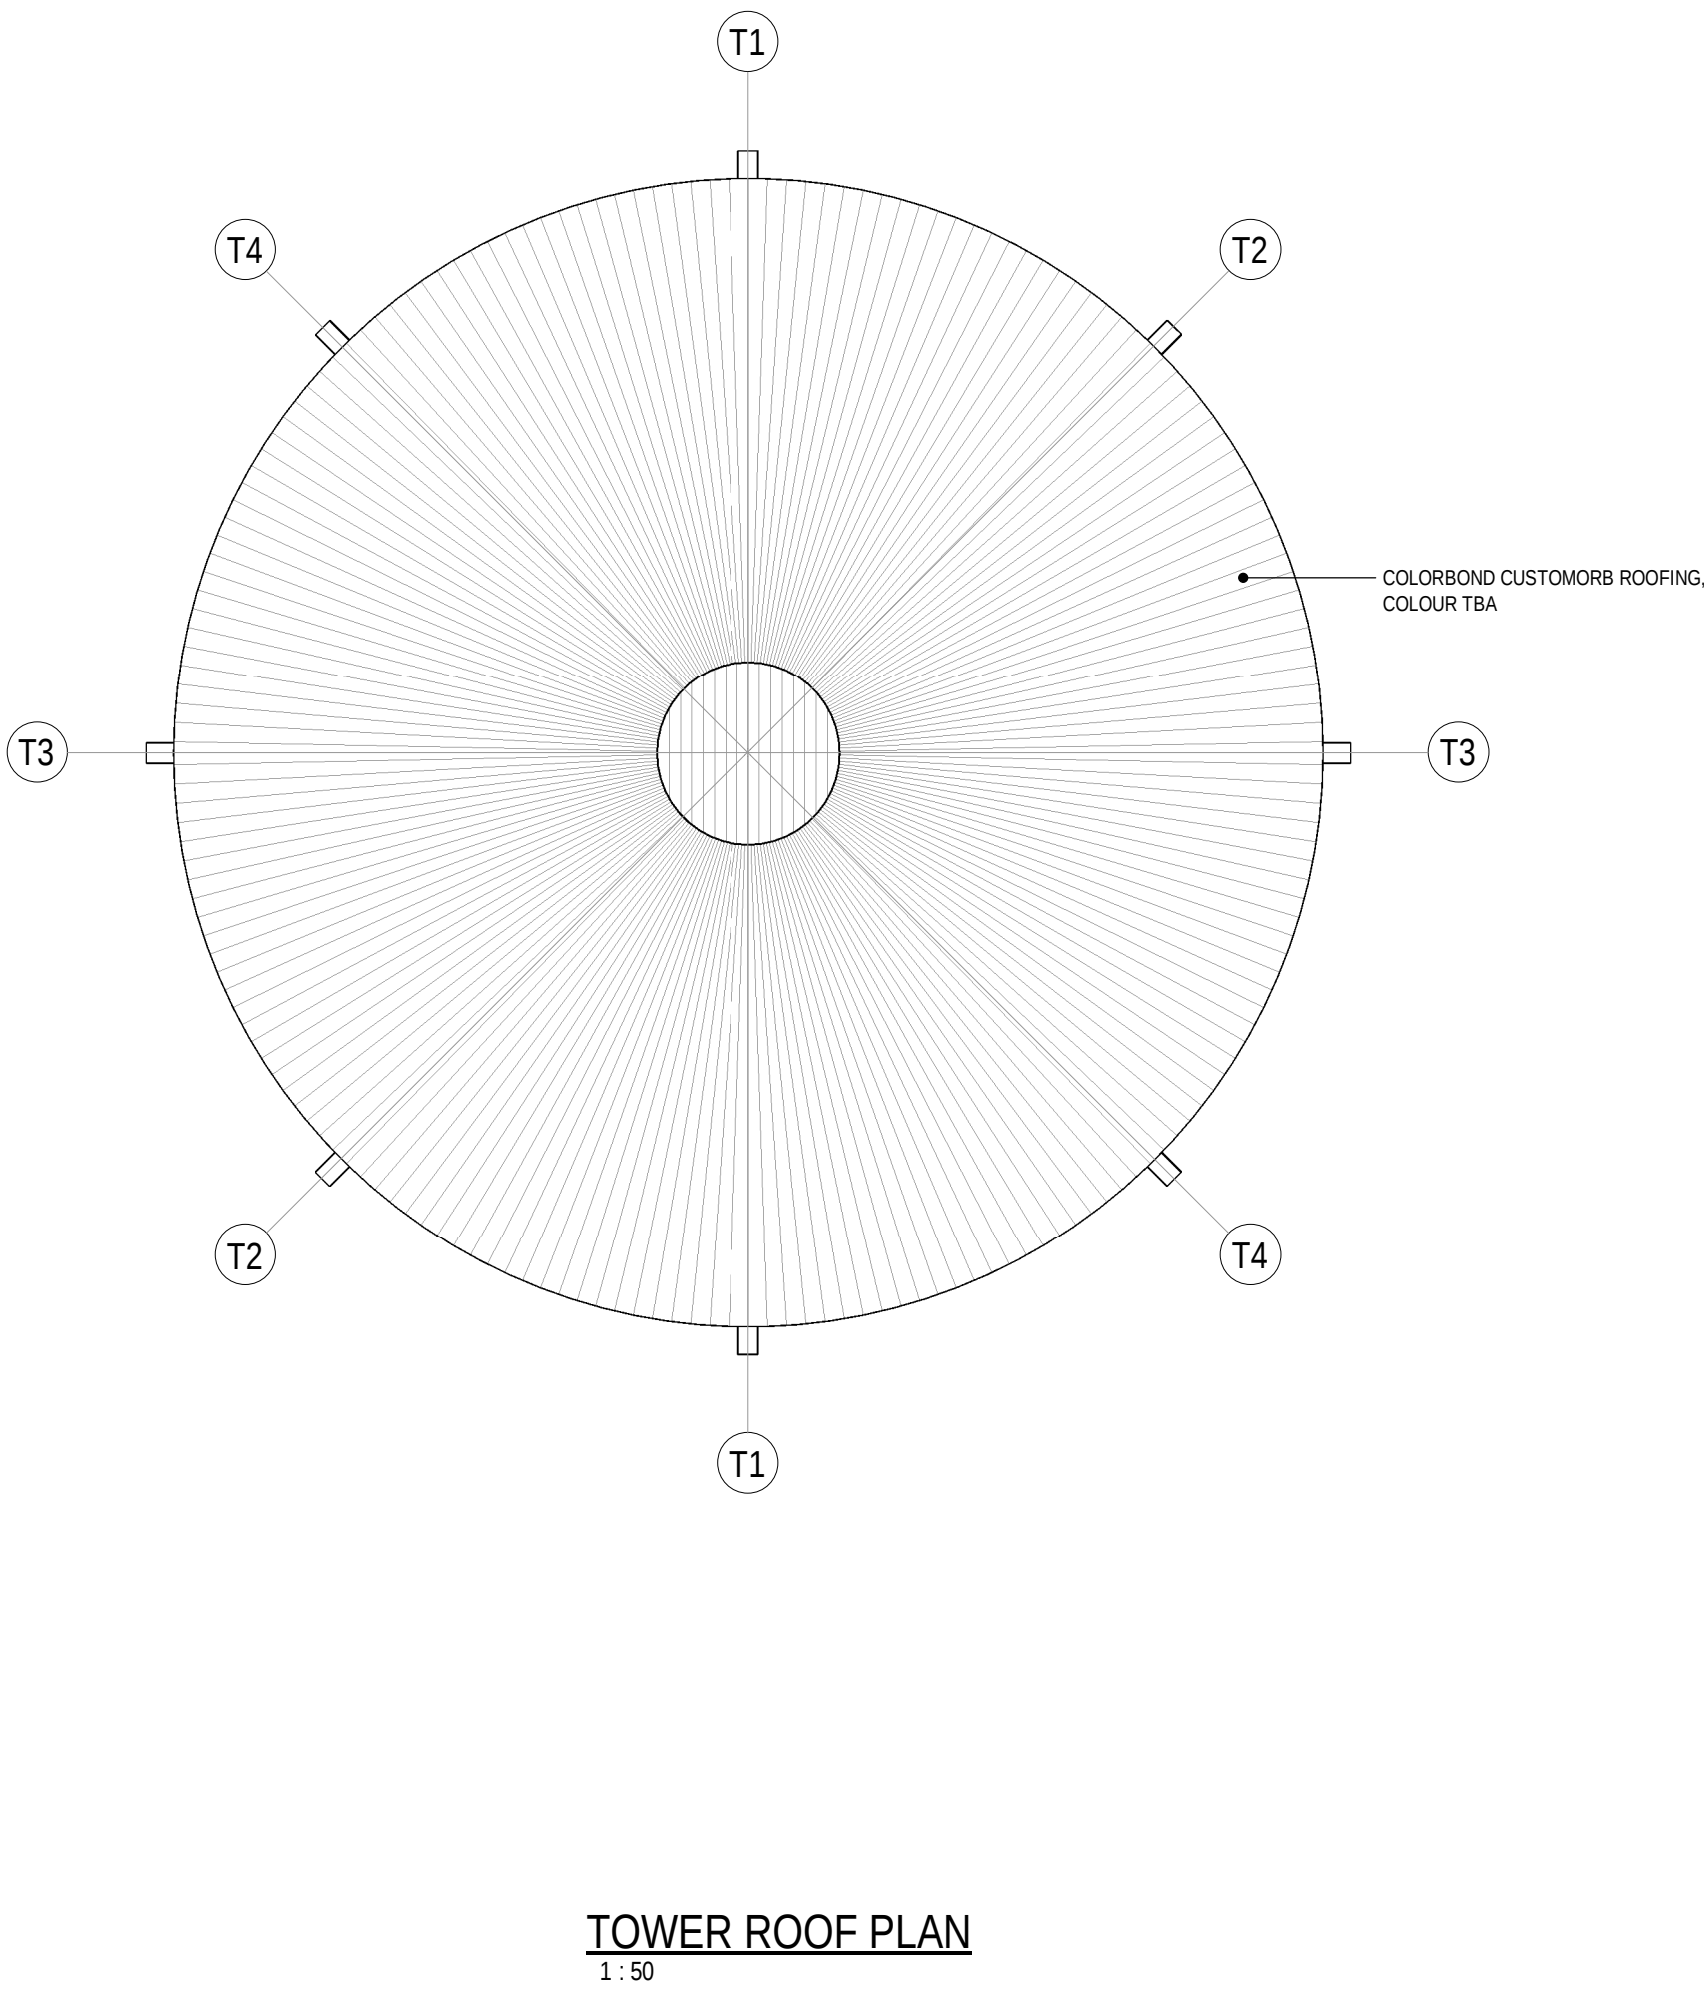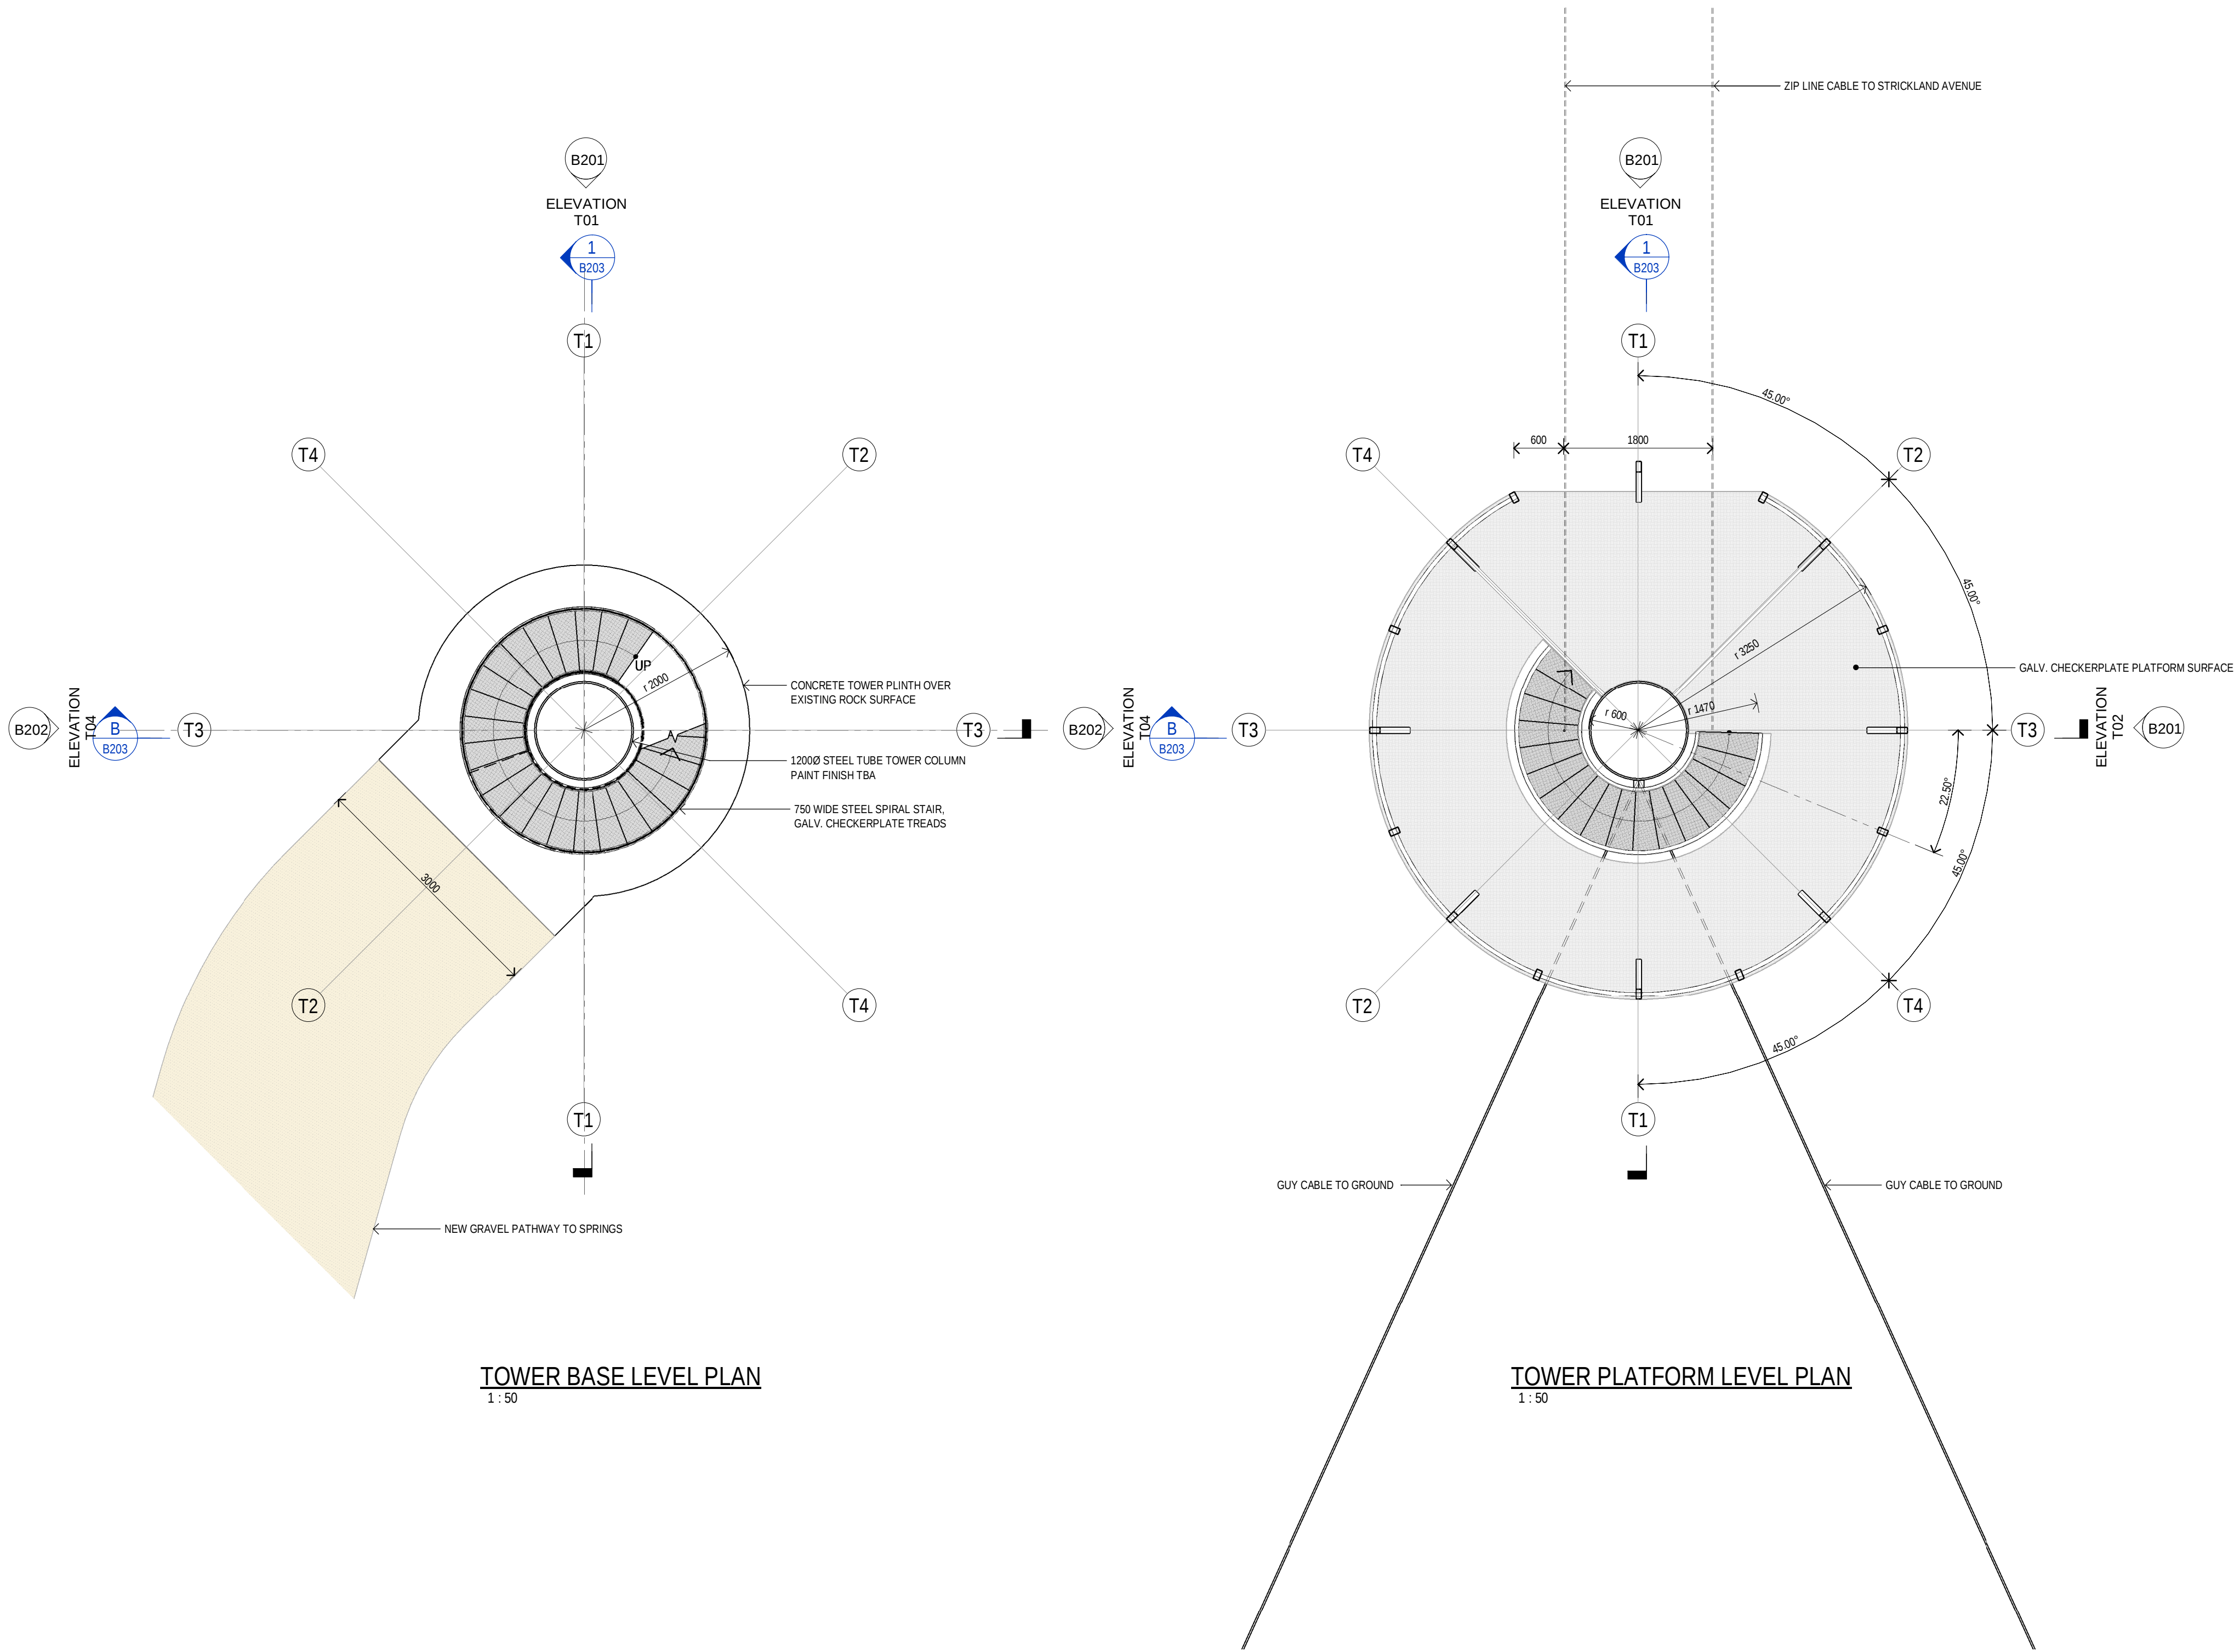

C:\Users\jroberts\OneDrive\Documents\2023\2308 Mount Wellington Springs Zipline\Drawings\01 Springs Tower Elevations\01 Springs Tower Elevations.dwg
23/08/2023 14:30:30
Working drawings - model 23.0085 - B 102

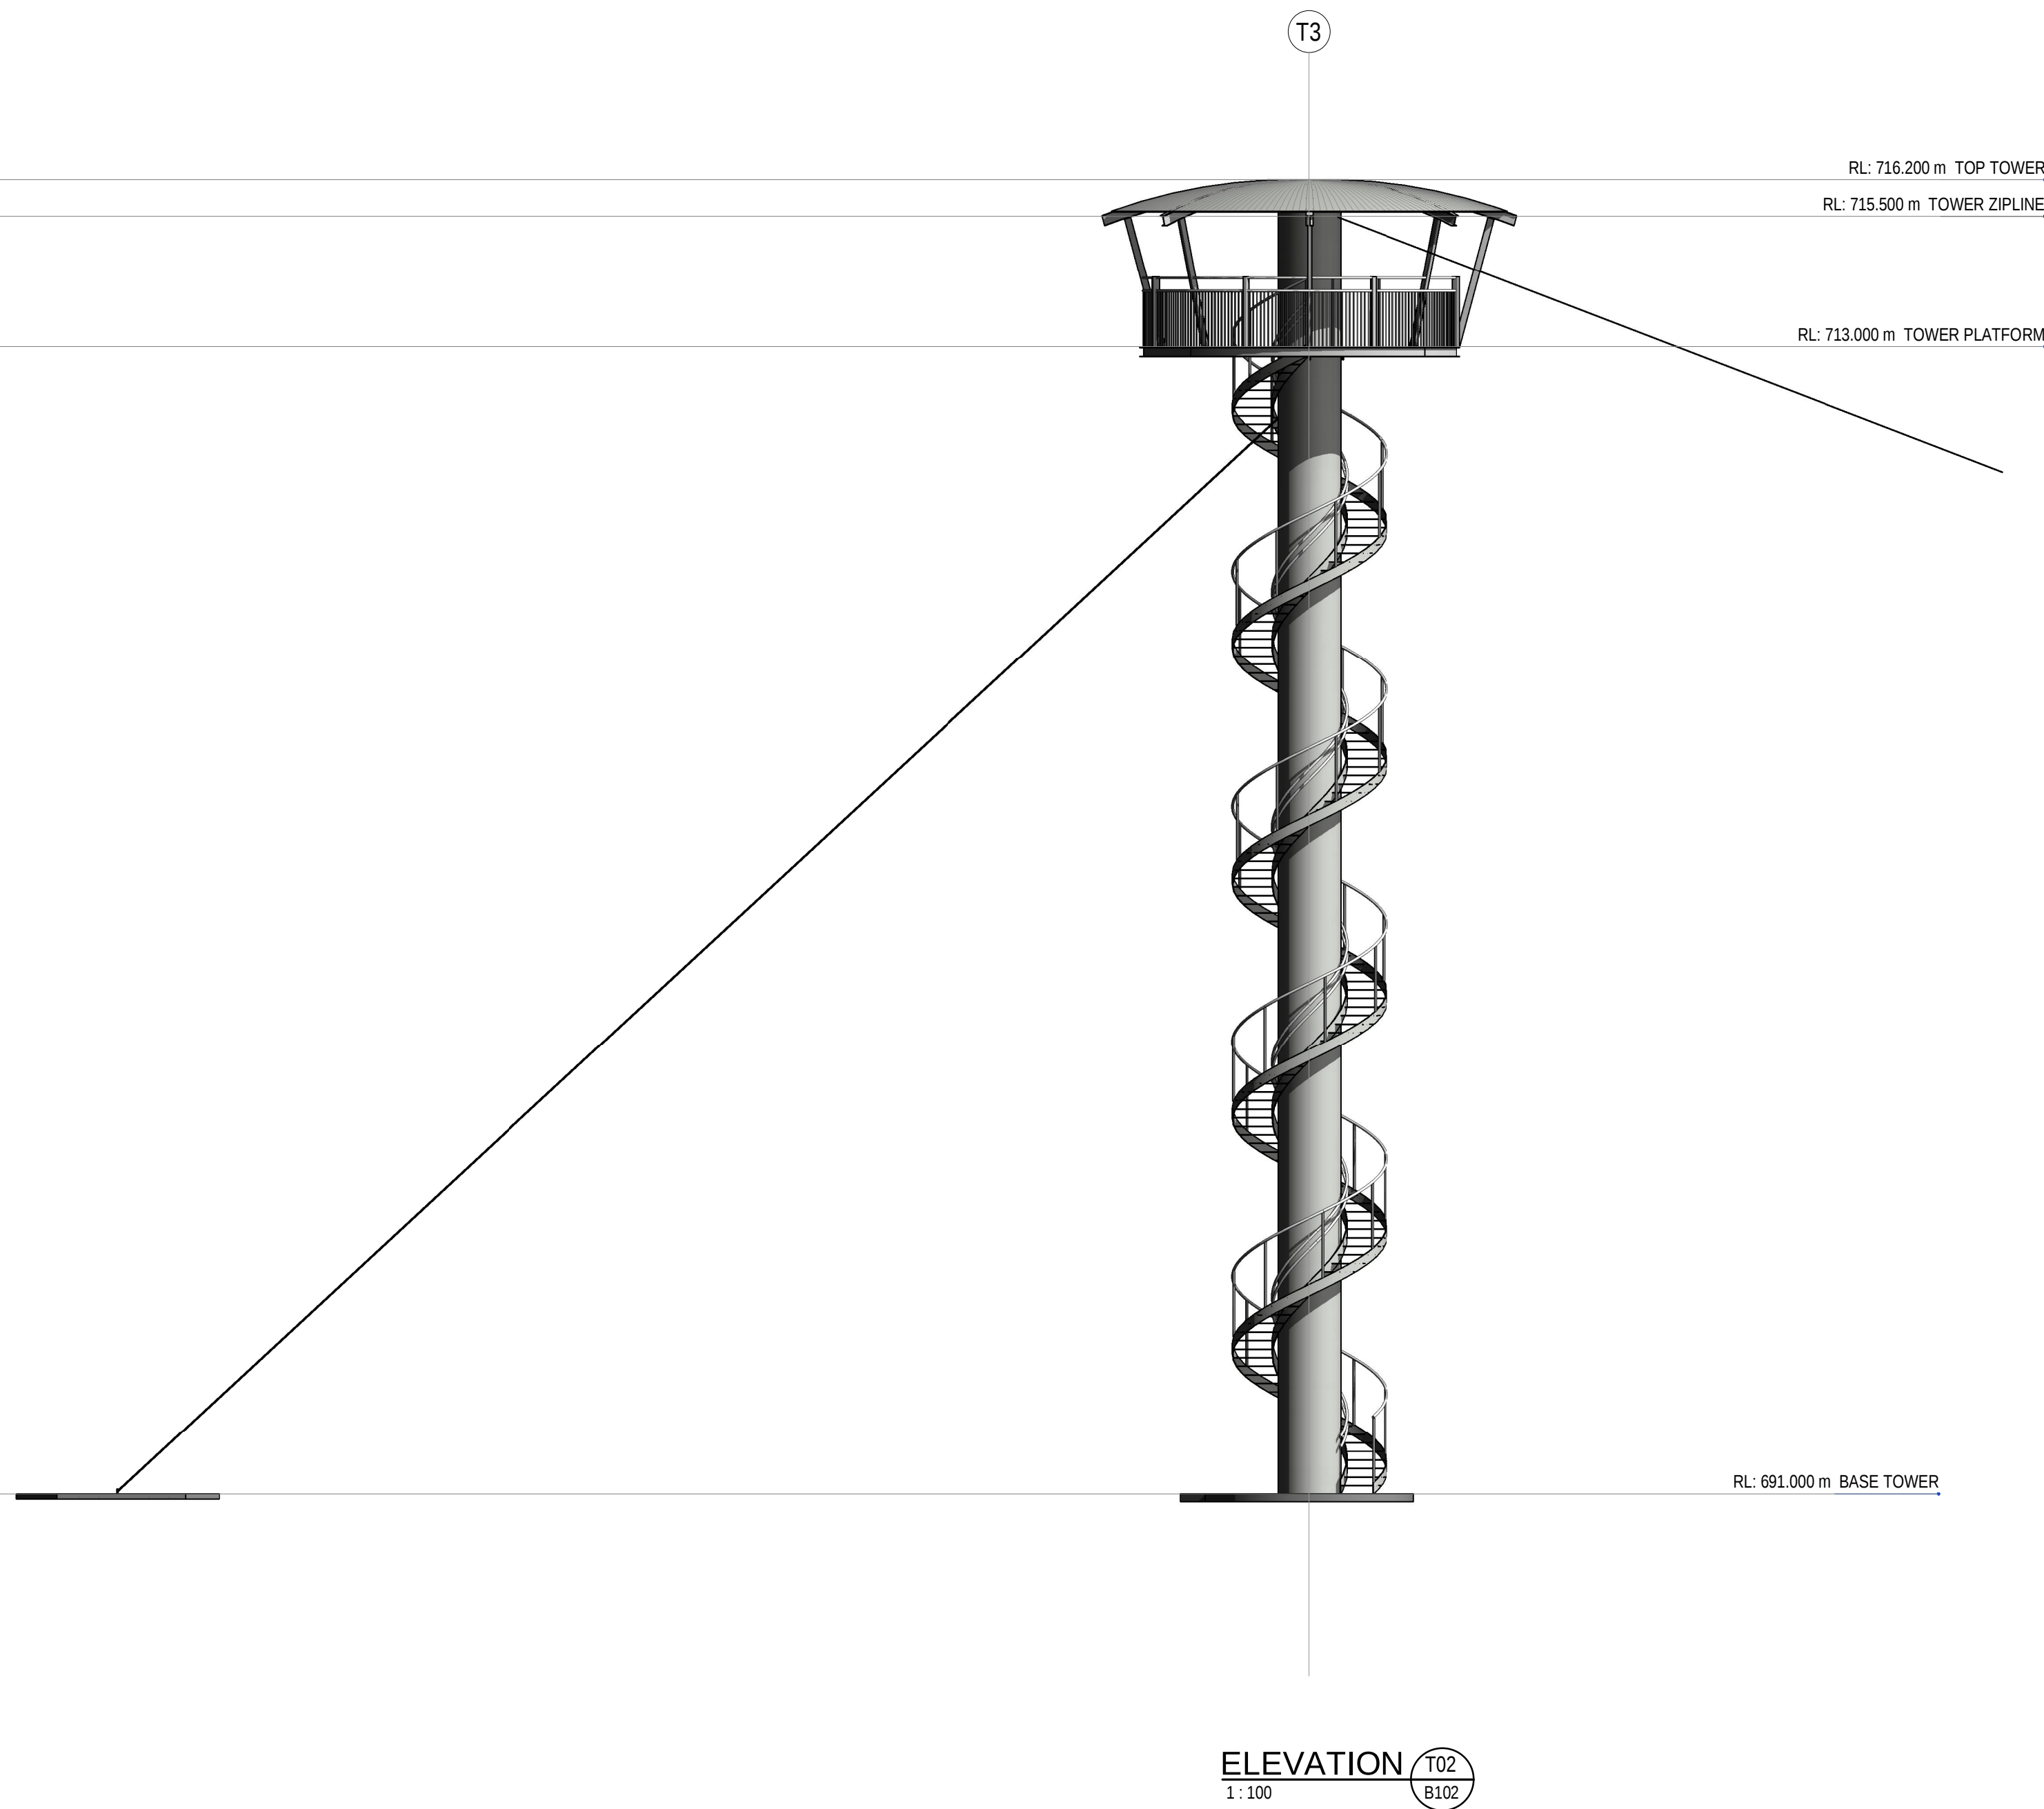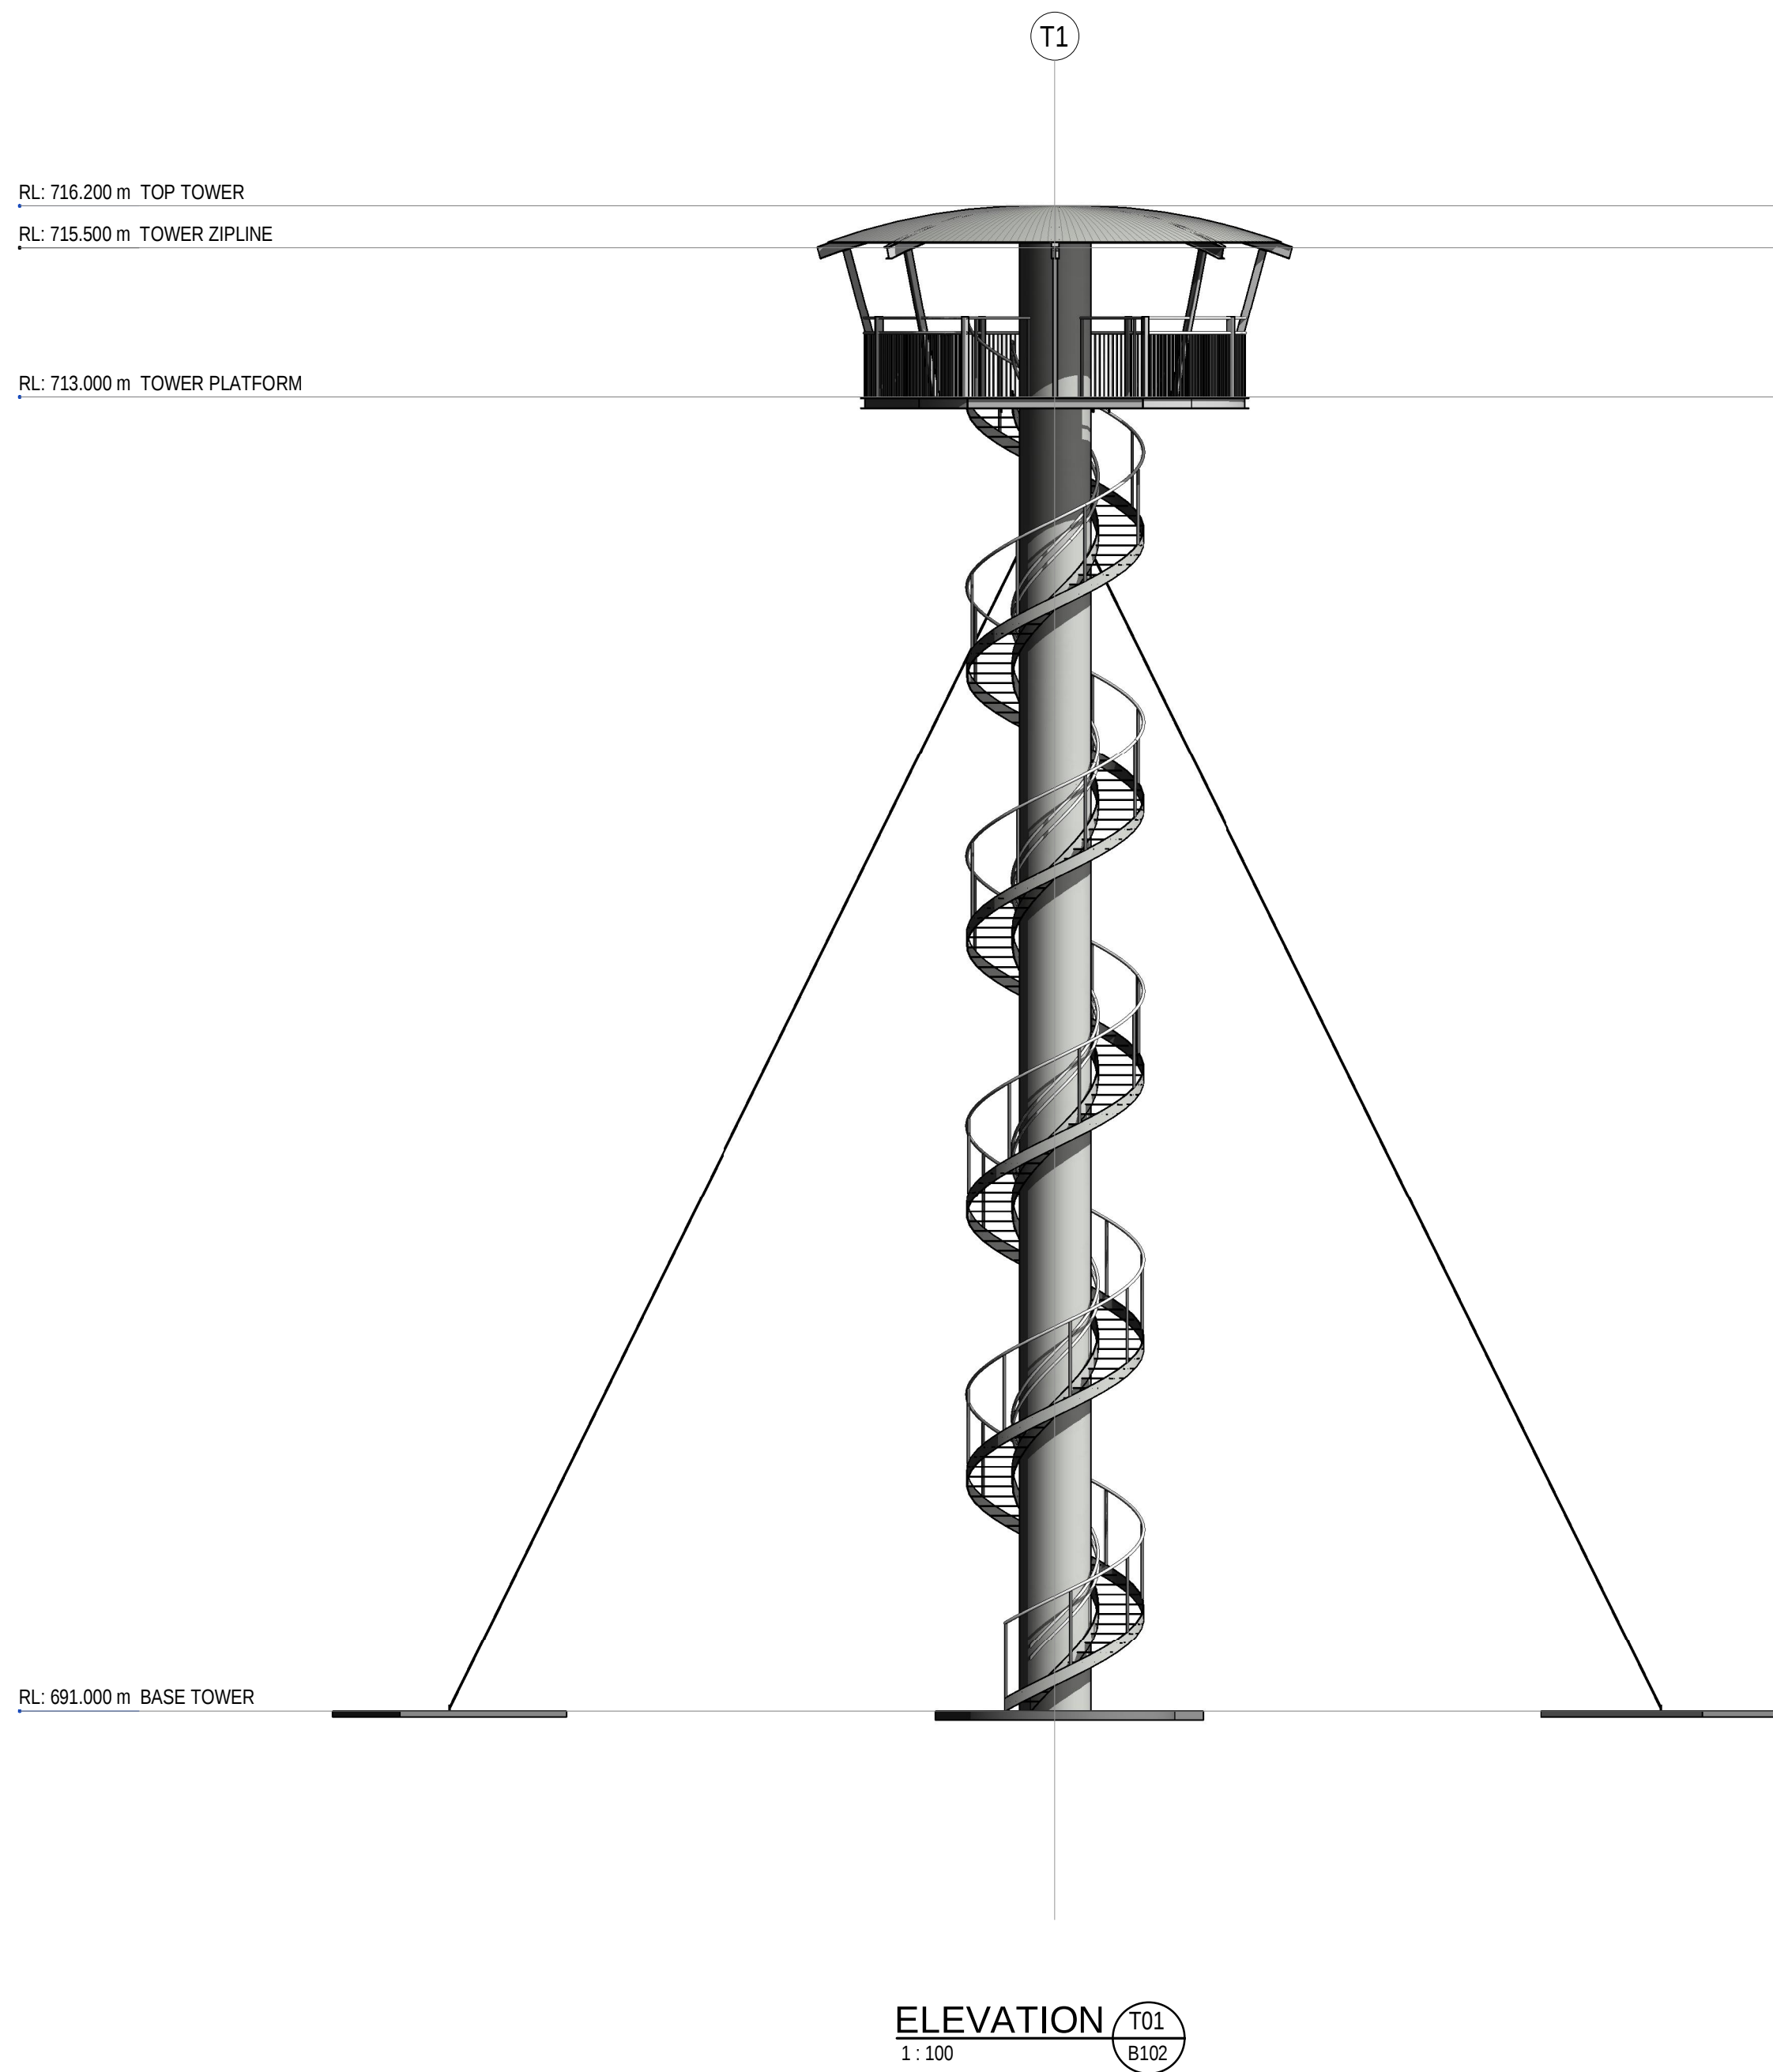

REV	DESCRIPTION	APP'D	DATE
B	PRELIMINARY	JC	24.03.2023
A	PRELIMINARY	JC	23.05.2023
	INTERNAL REVISION		

THIS DRAWING HAS NOT BEEN
APPROVED FOR CONSTRUCTION



**GANDY AND
ROBERTS**
**CONSULTING
ENGINEERS**

159 DAVEY ST, HOBART
TASMANIA, AUSTRALIA 7000
www.gandyandroberts.com.au
mail@gandyandroberts.com.au
ph 03 6223 8877 fx 03 6223 7183

TAZZIP ZIPLINE
MOUNT WELLINGTON SPRINGS
TASMANIA 7054
DRAWING TITLE
SPRINGS TOWER - ELEVATIONS 01

0	50mm	SCALE
		1:100@ A1
DESIGNER JC	DRAWN JC	CHECKED -
PROJECT 23.0085	DRAWING B201	REVISION B

GANDY AND ROBERTS Consulting Engineers

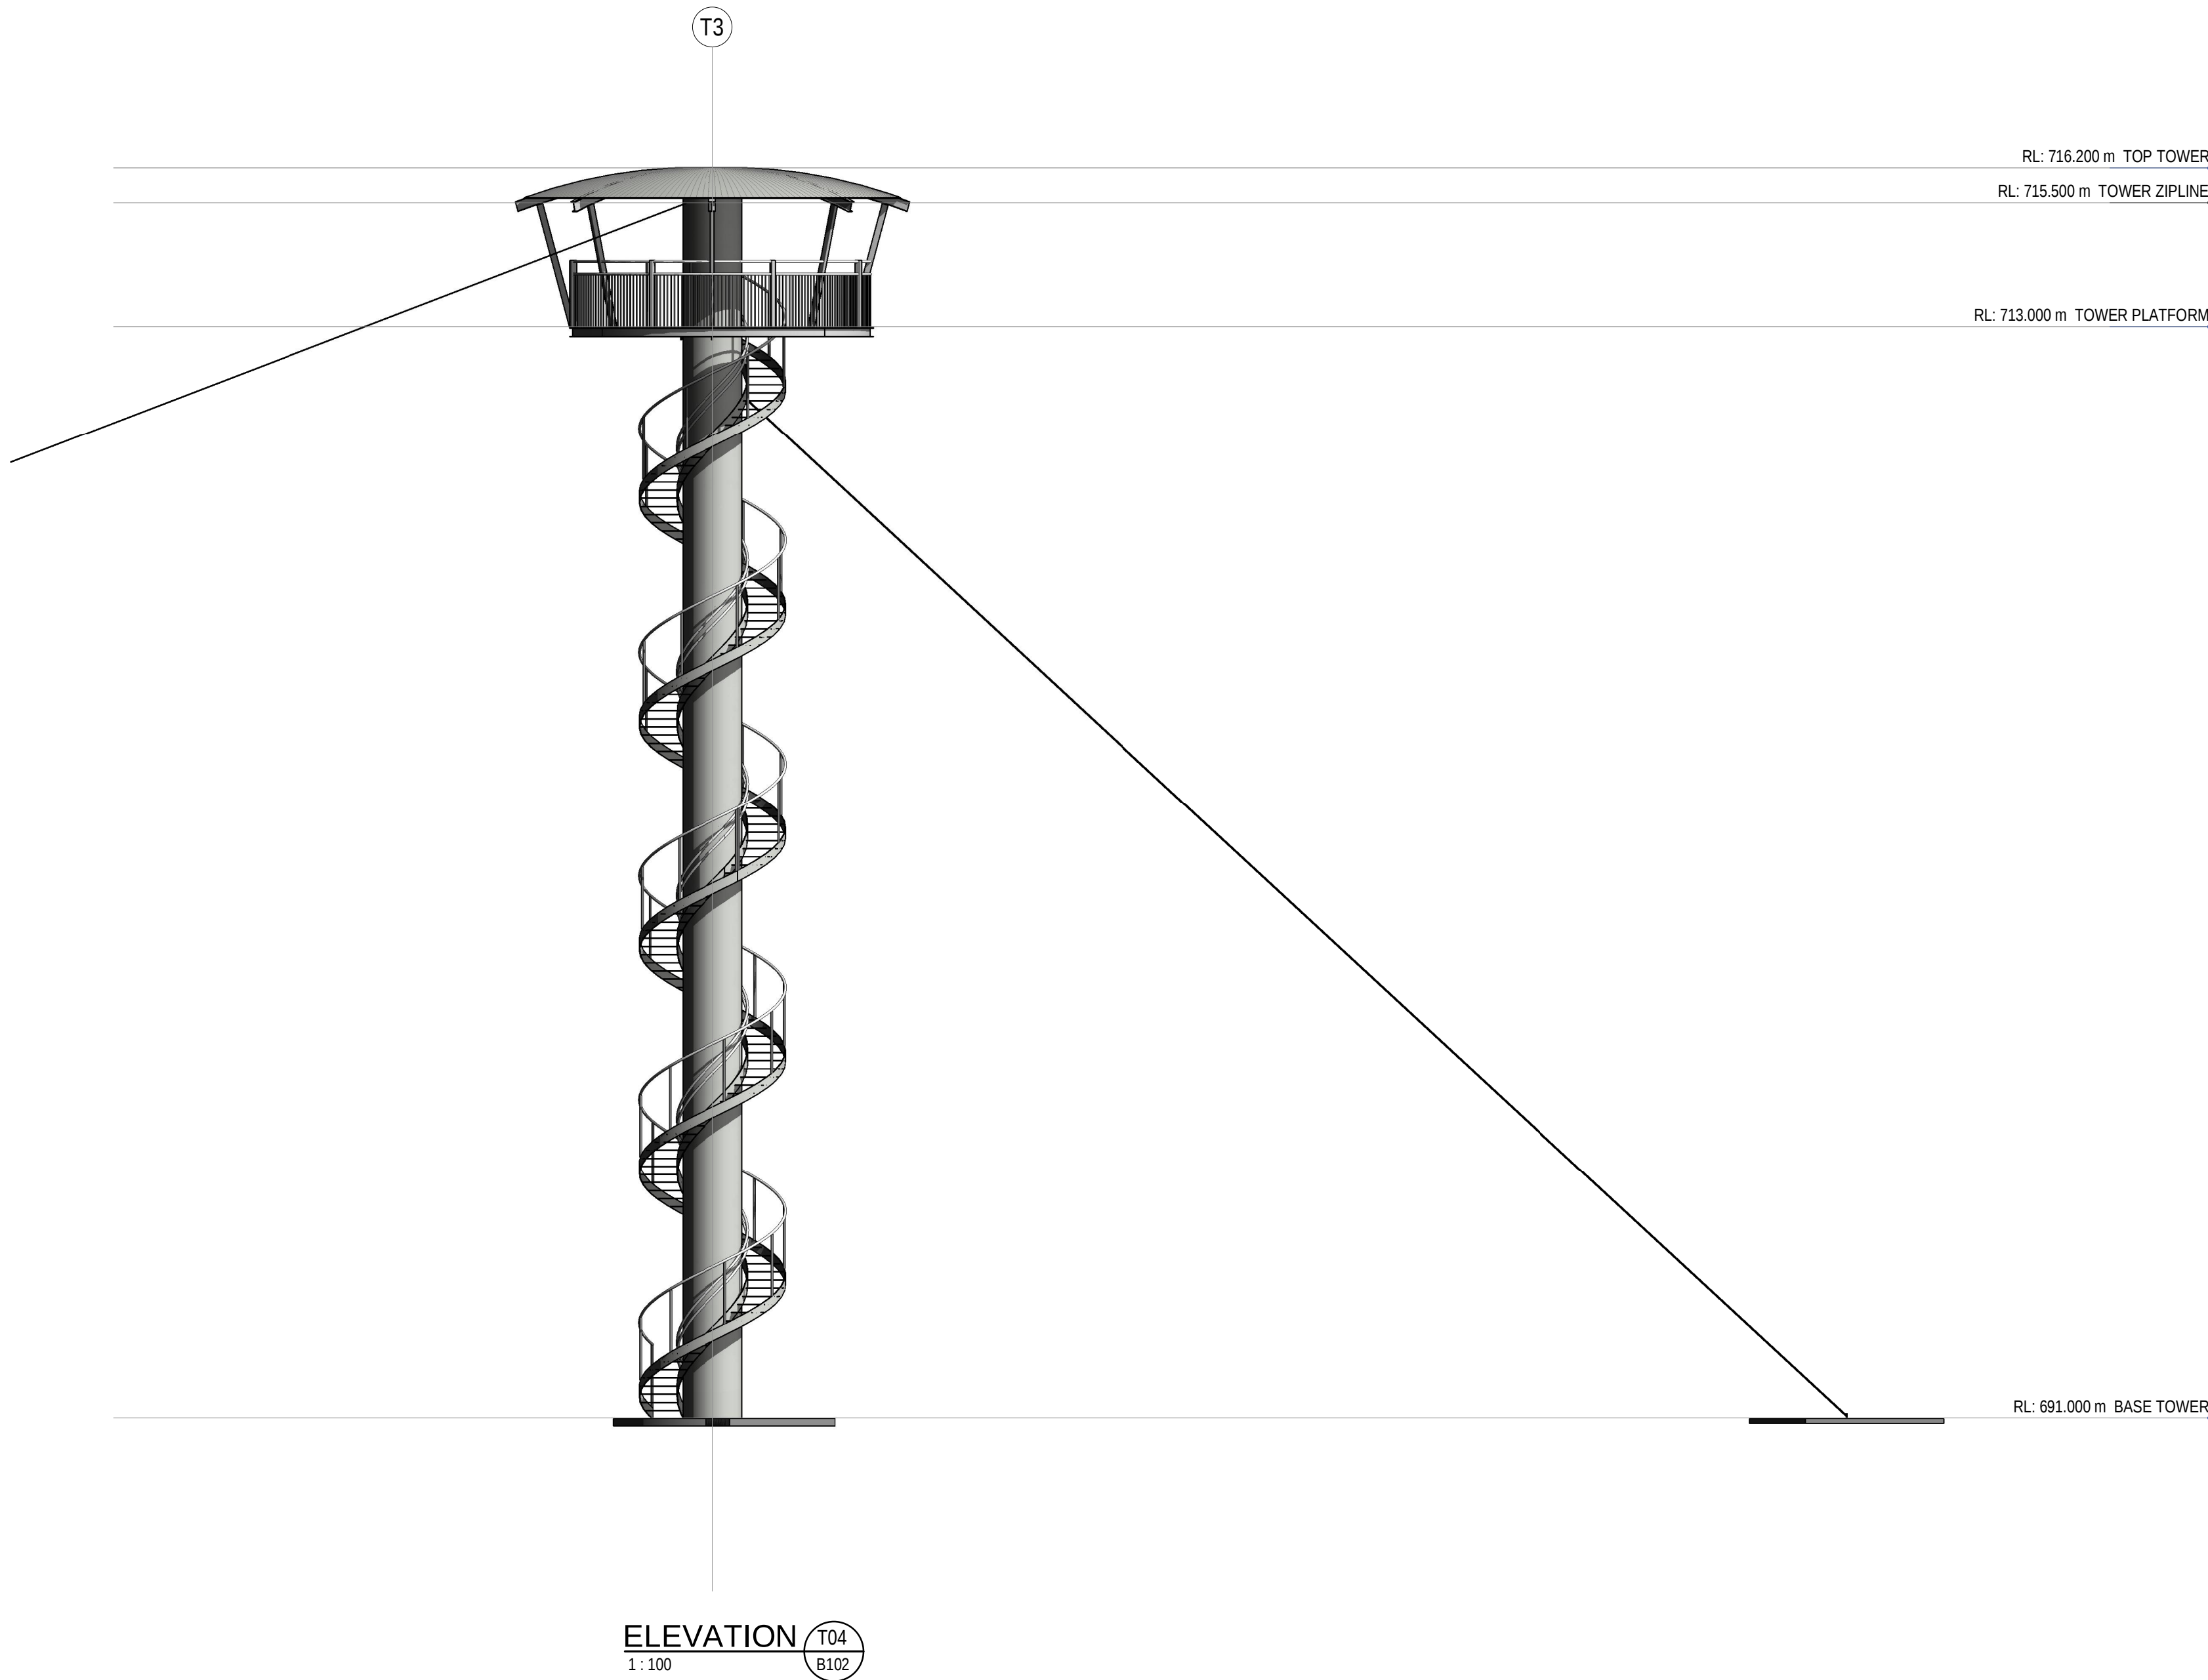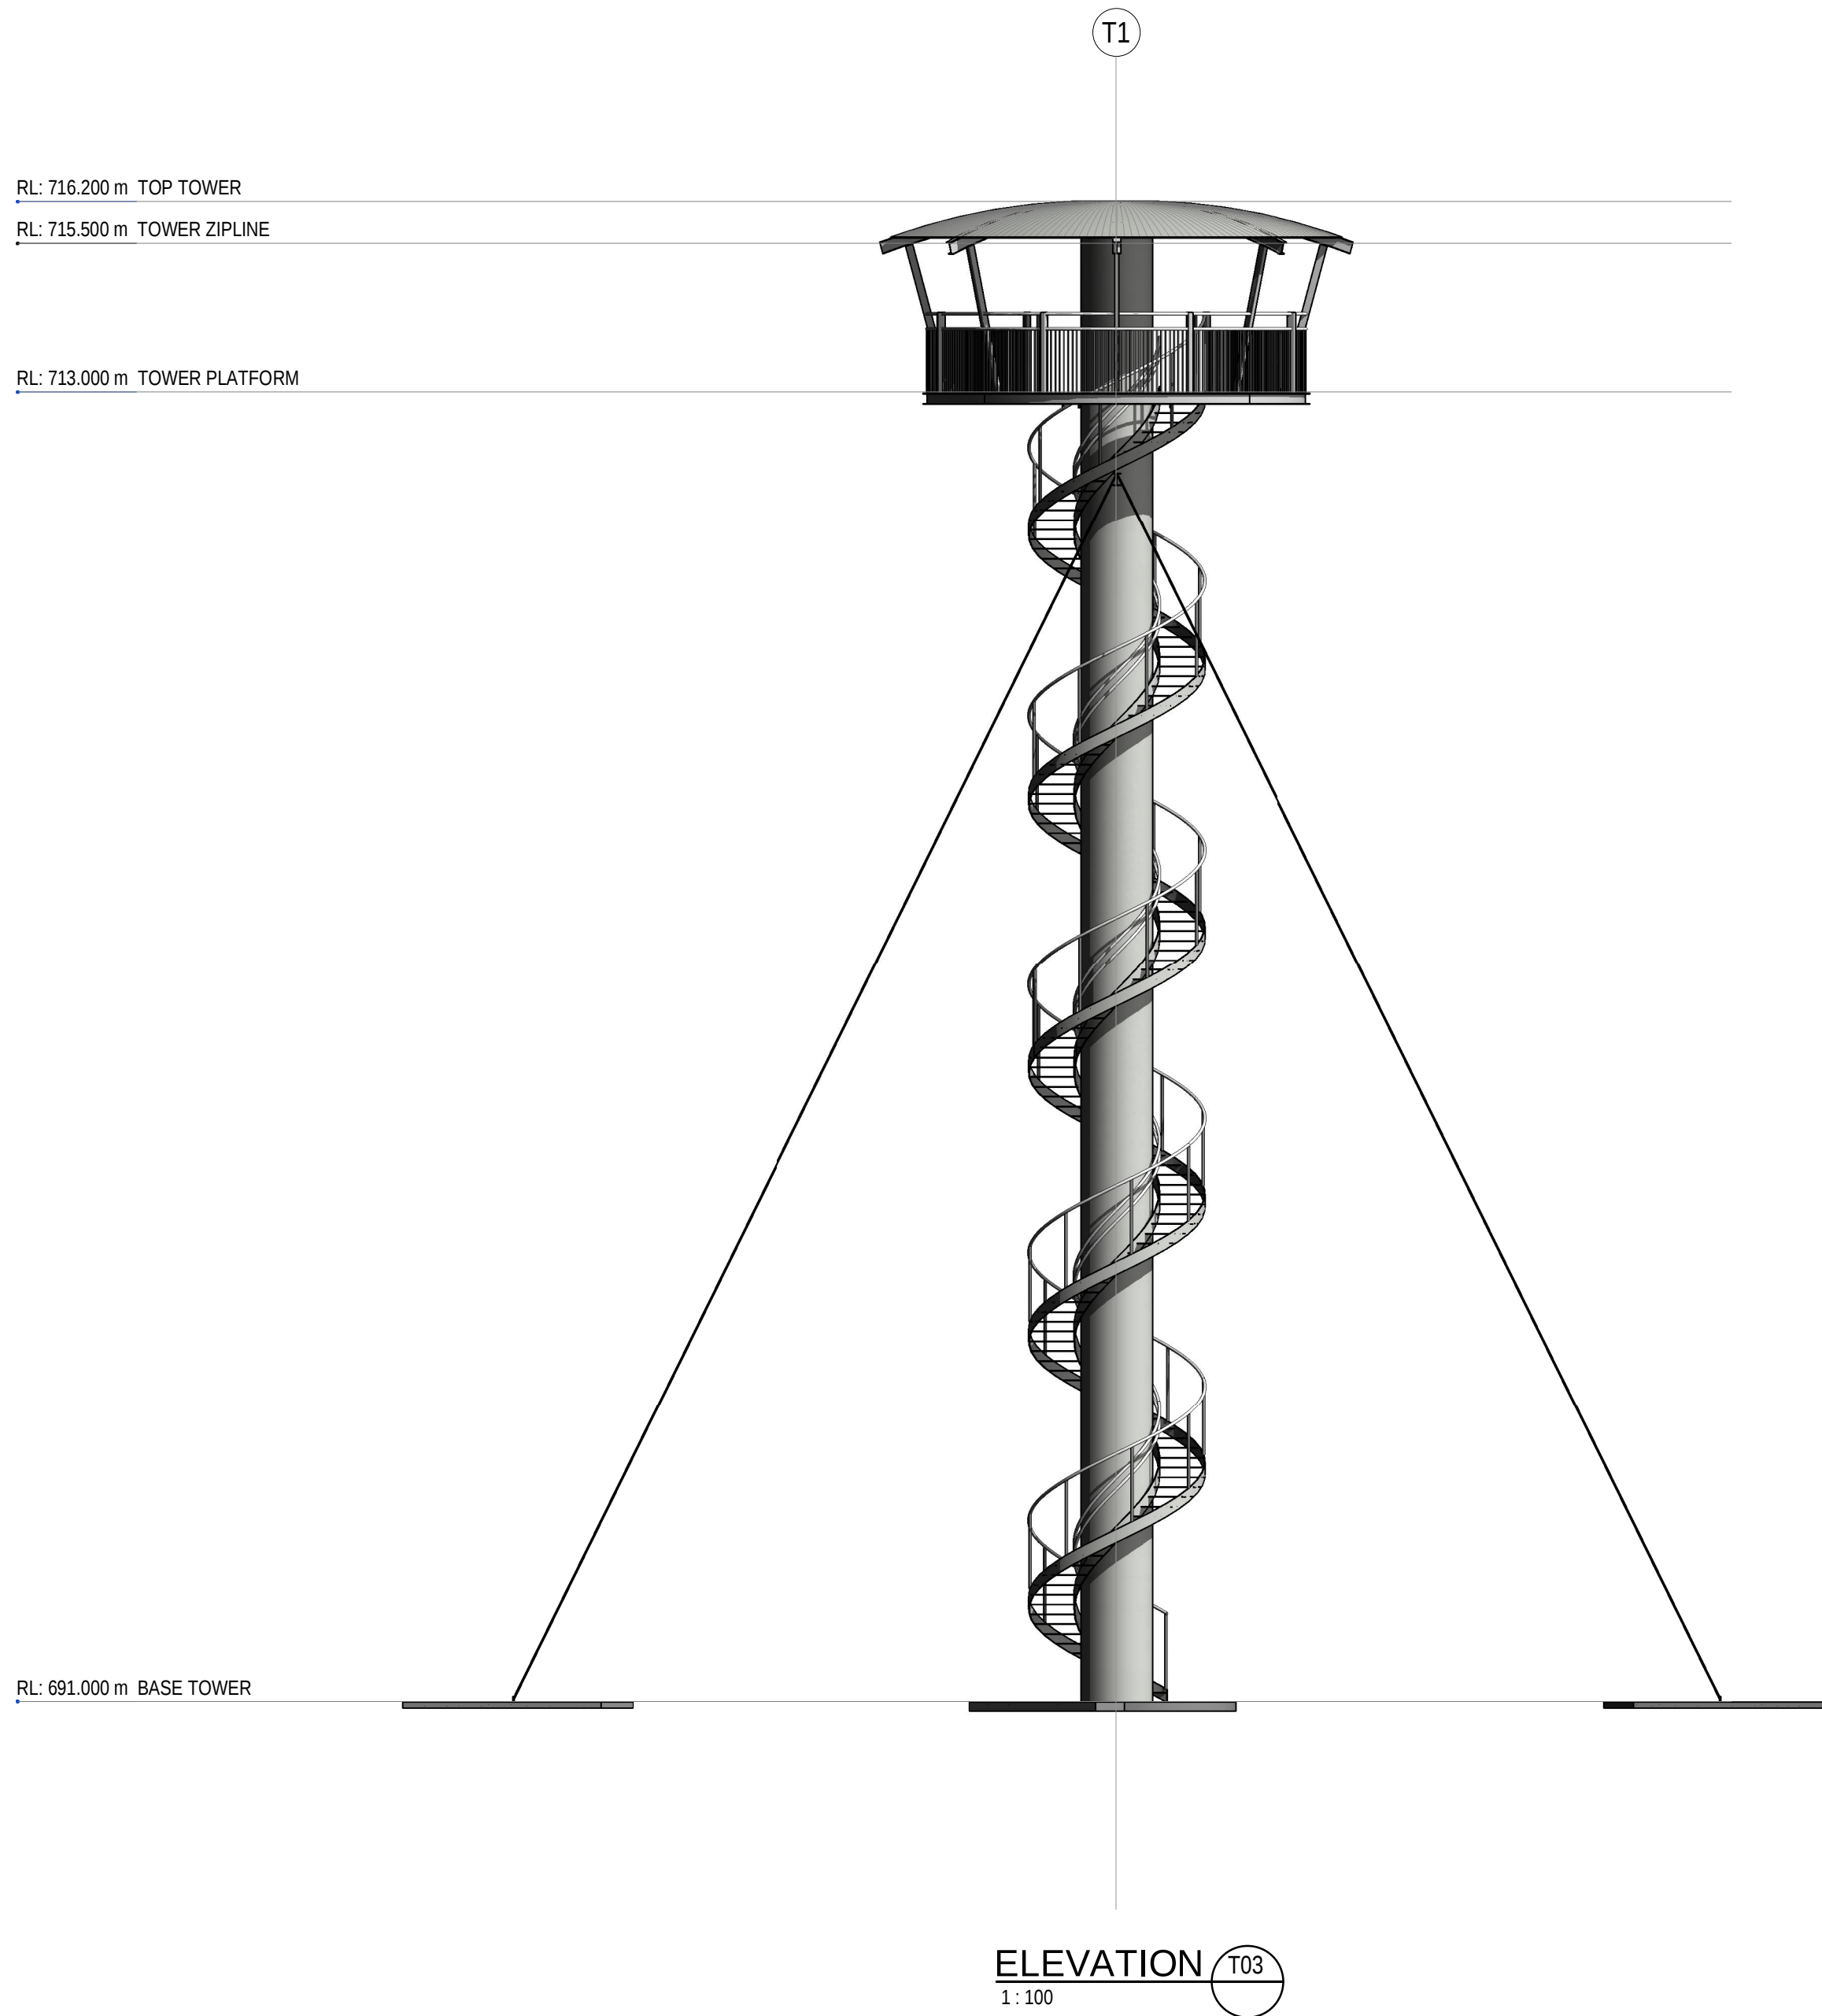

B	PRELIMINARY	JC	24.03.2023
A	PRELIMINARY	JC	23.05.2023
	INTERNAL REVISION		
REV	DESCRIPTION	APP'D	DATE


THIS DRAWING HAS NOT BEEN
APPROVED FOR CONSTRUCTION

**GANDY AND
ROBERTS**
**CONSULTING
ENGINEERS**


159 DAVEY ST, HOBART
TASMANIA, AUSTRALIA 7000
www.gandyandroberts.com.au
mail@gandyandroberts.com.au
ph 03 6223 8877 fx 03 6223 7183

TAZZIP ZIPLINE
MOUNT WELLINGTON SPRINGS
TASMANIA 7054
DRAWING TITLE
SPRINGS TOWER - ELEVATIONS 02

0 50mm SCALE 1:100@ A1		
DESIGNER JC	DRAWN JC	CHECKED -
PROJECT 23.0085	DRAWING B202	REVISION B

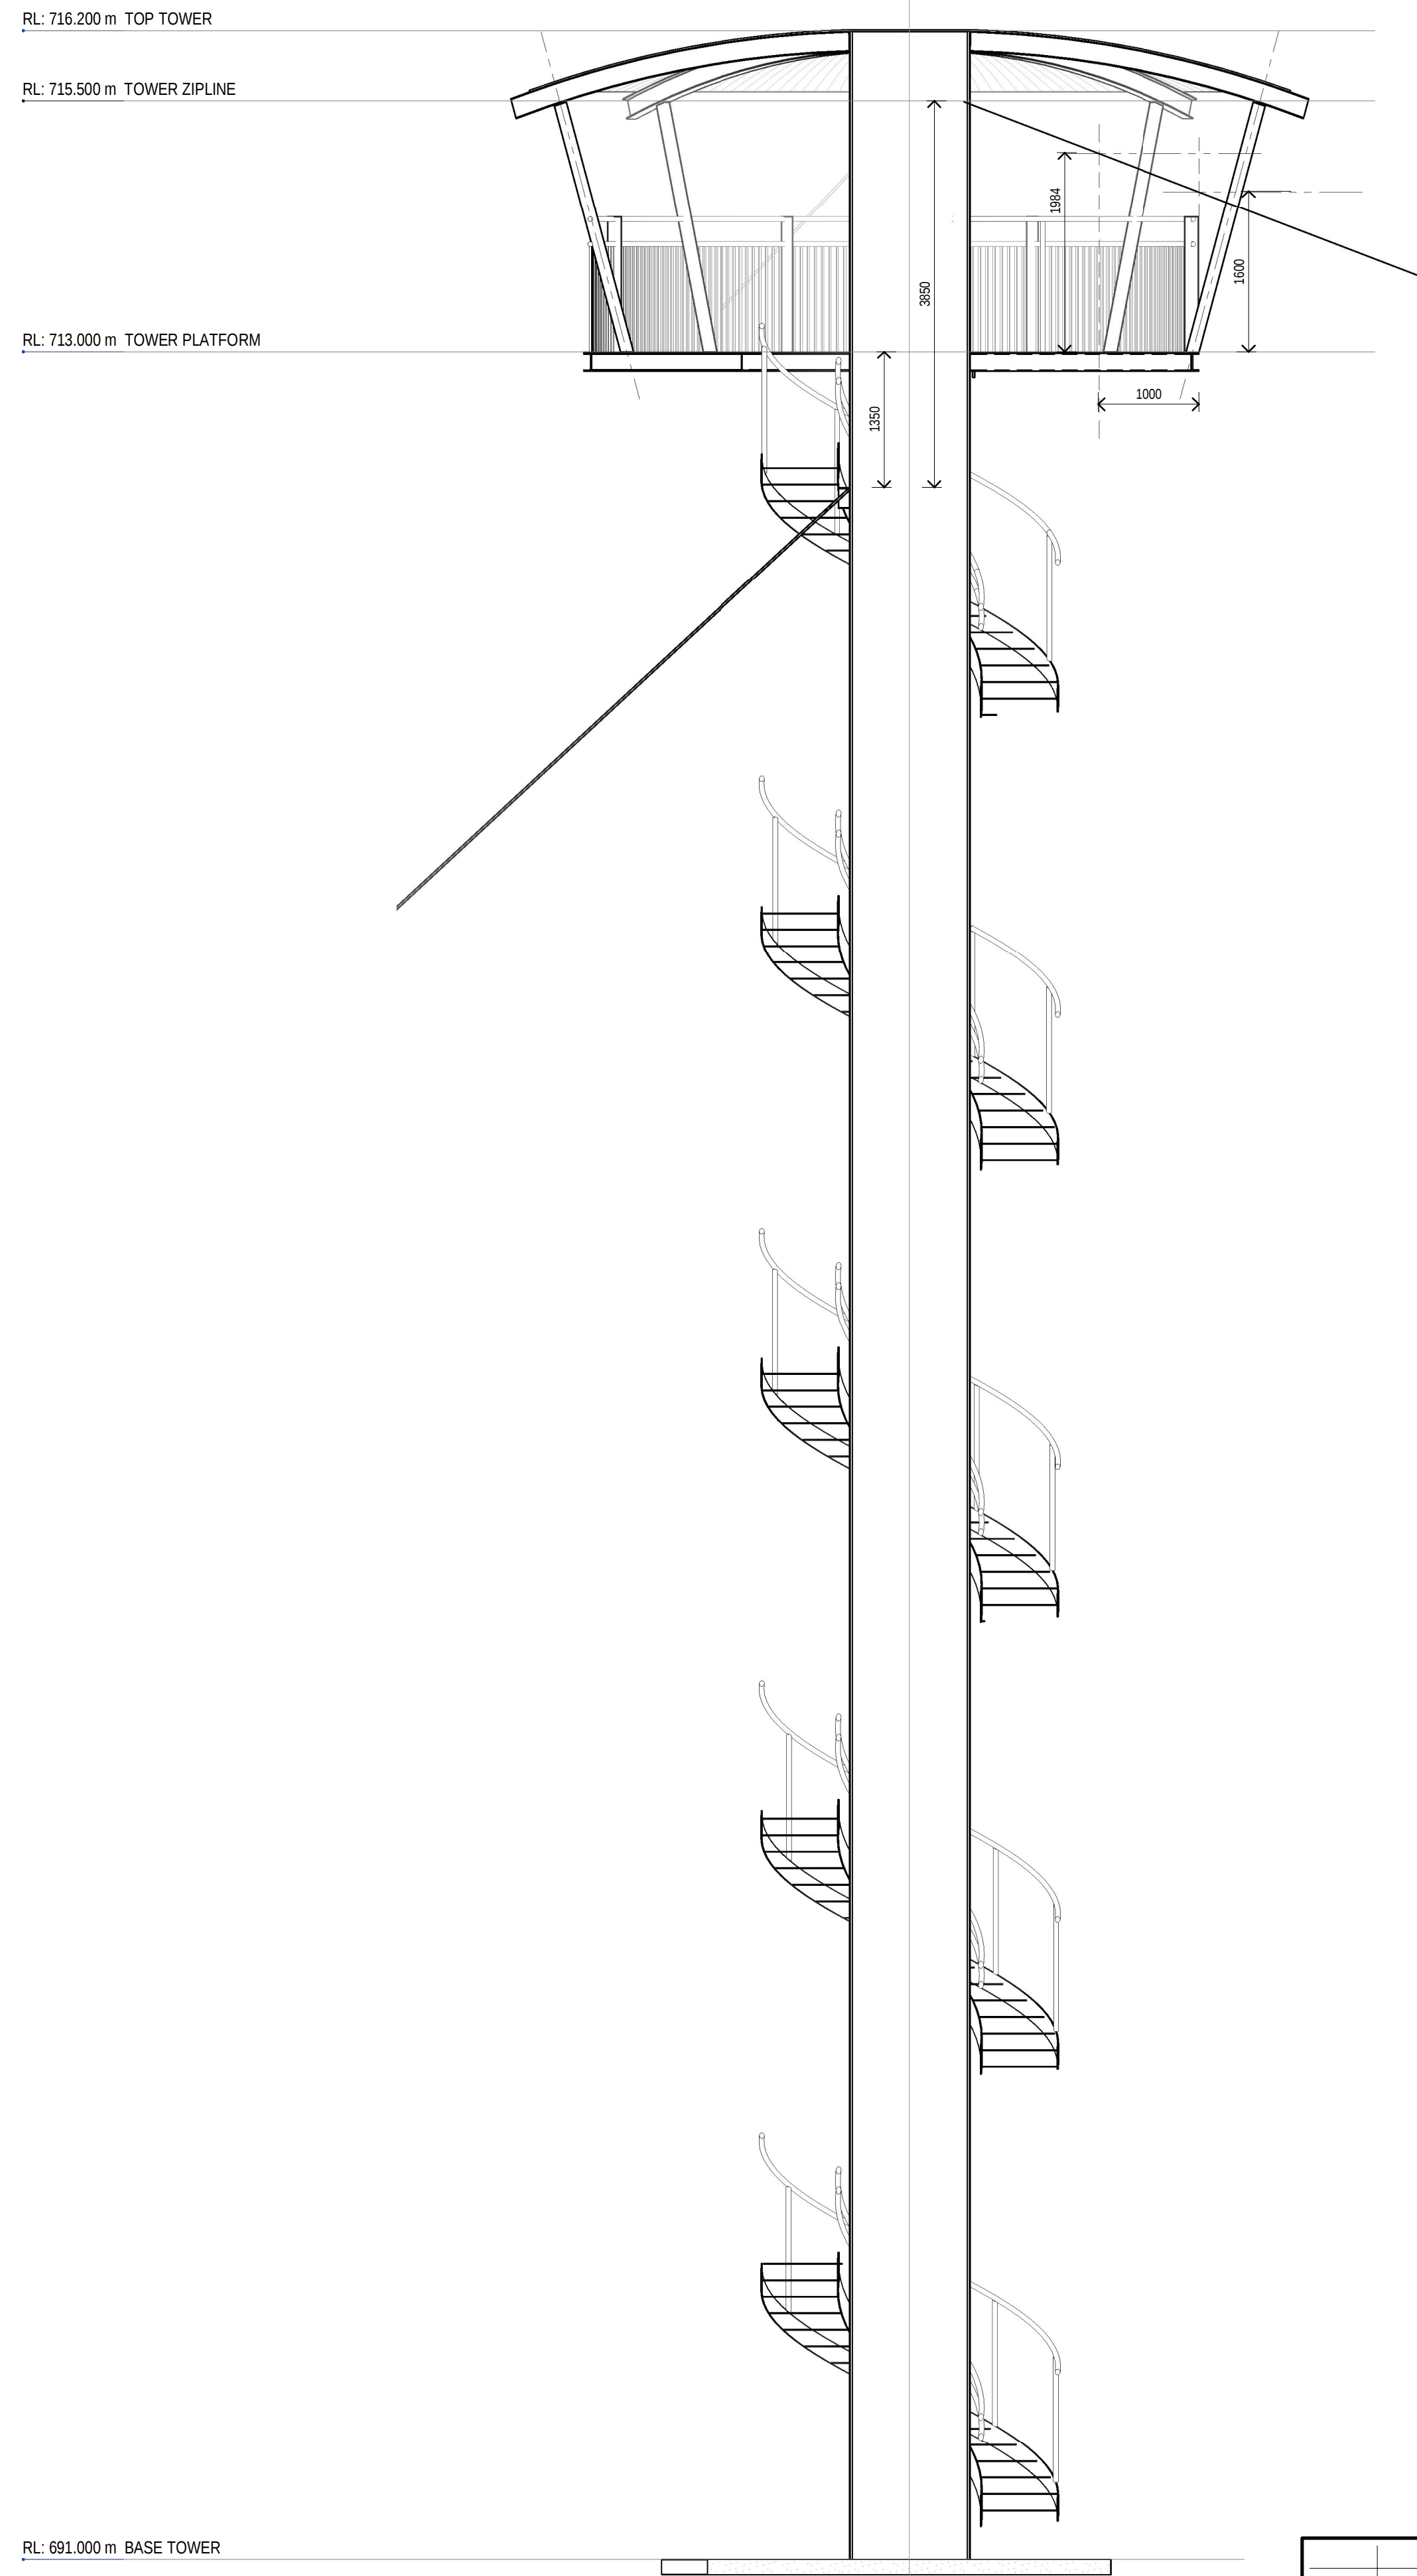

SECTION 1
1:50 B102

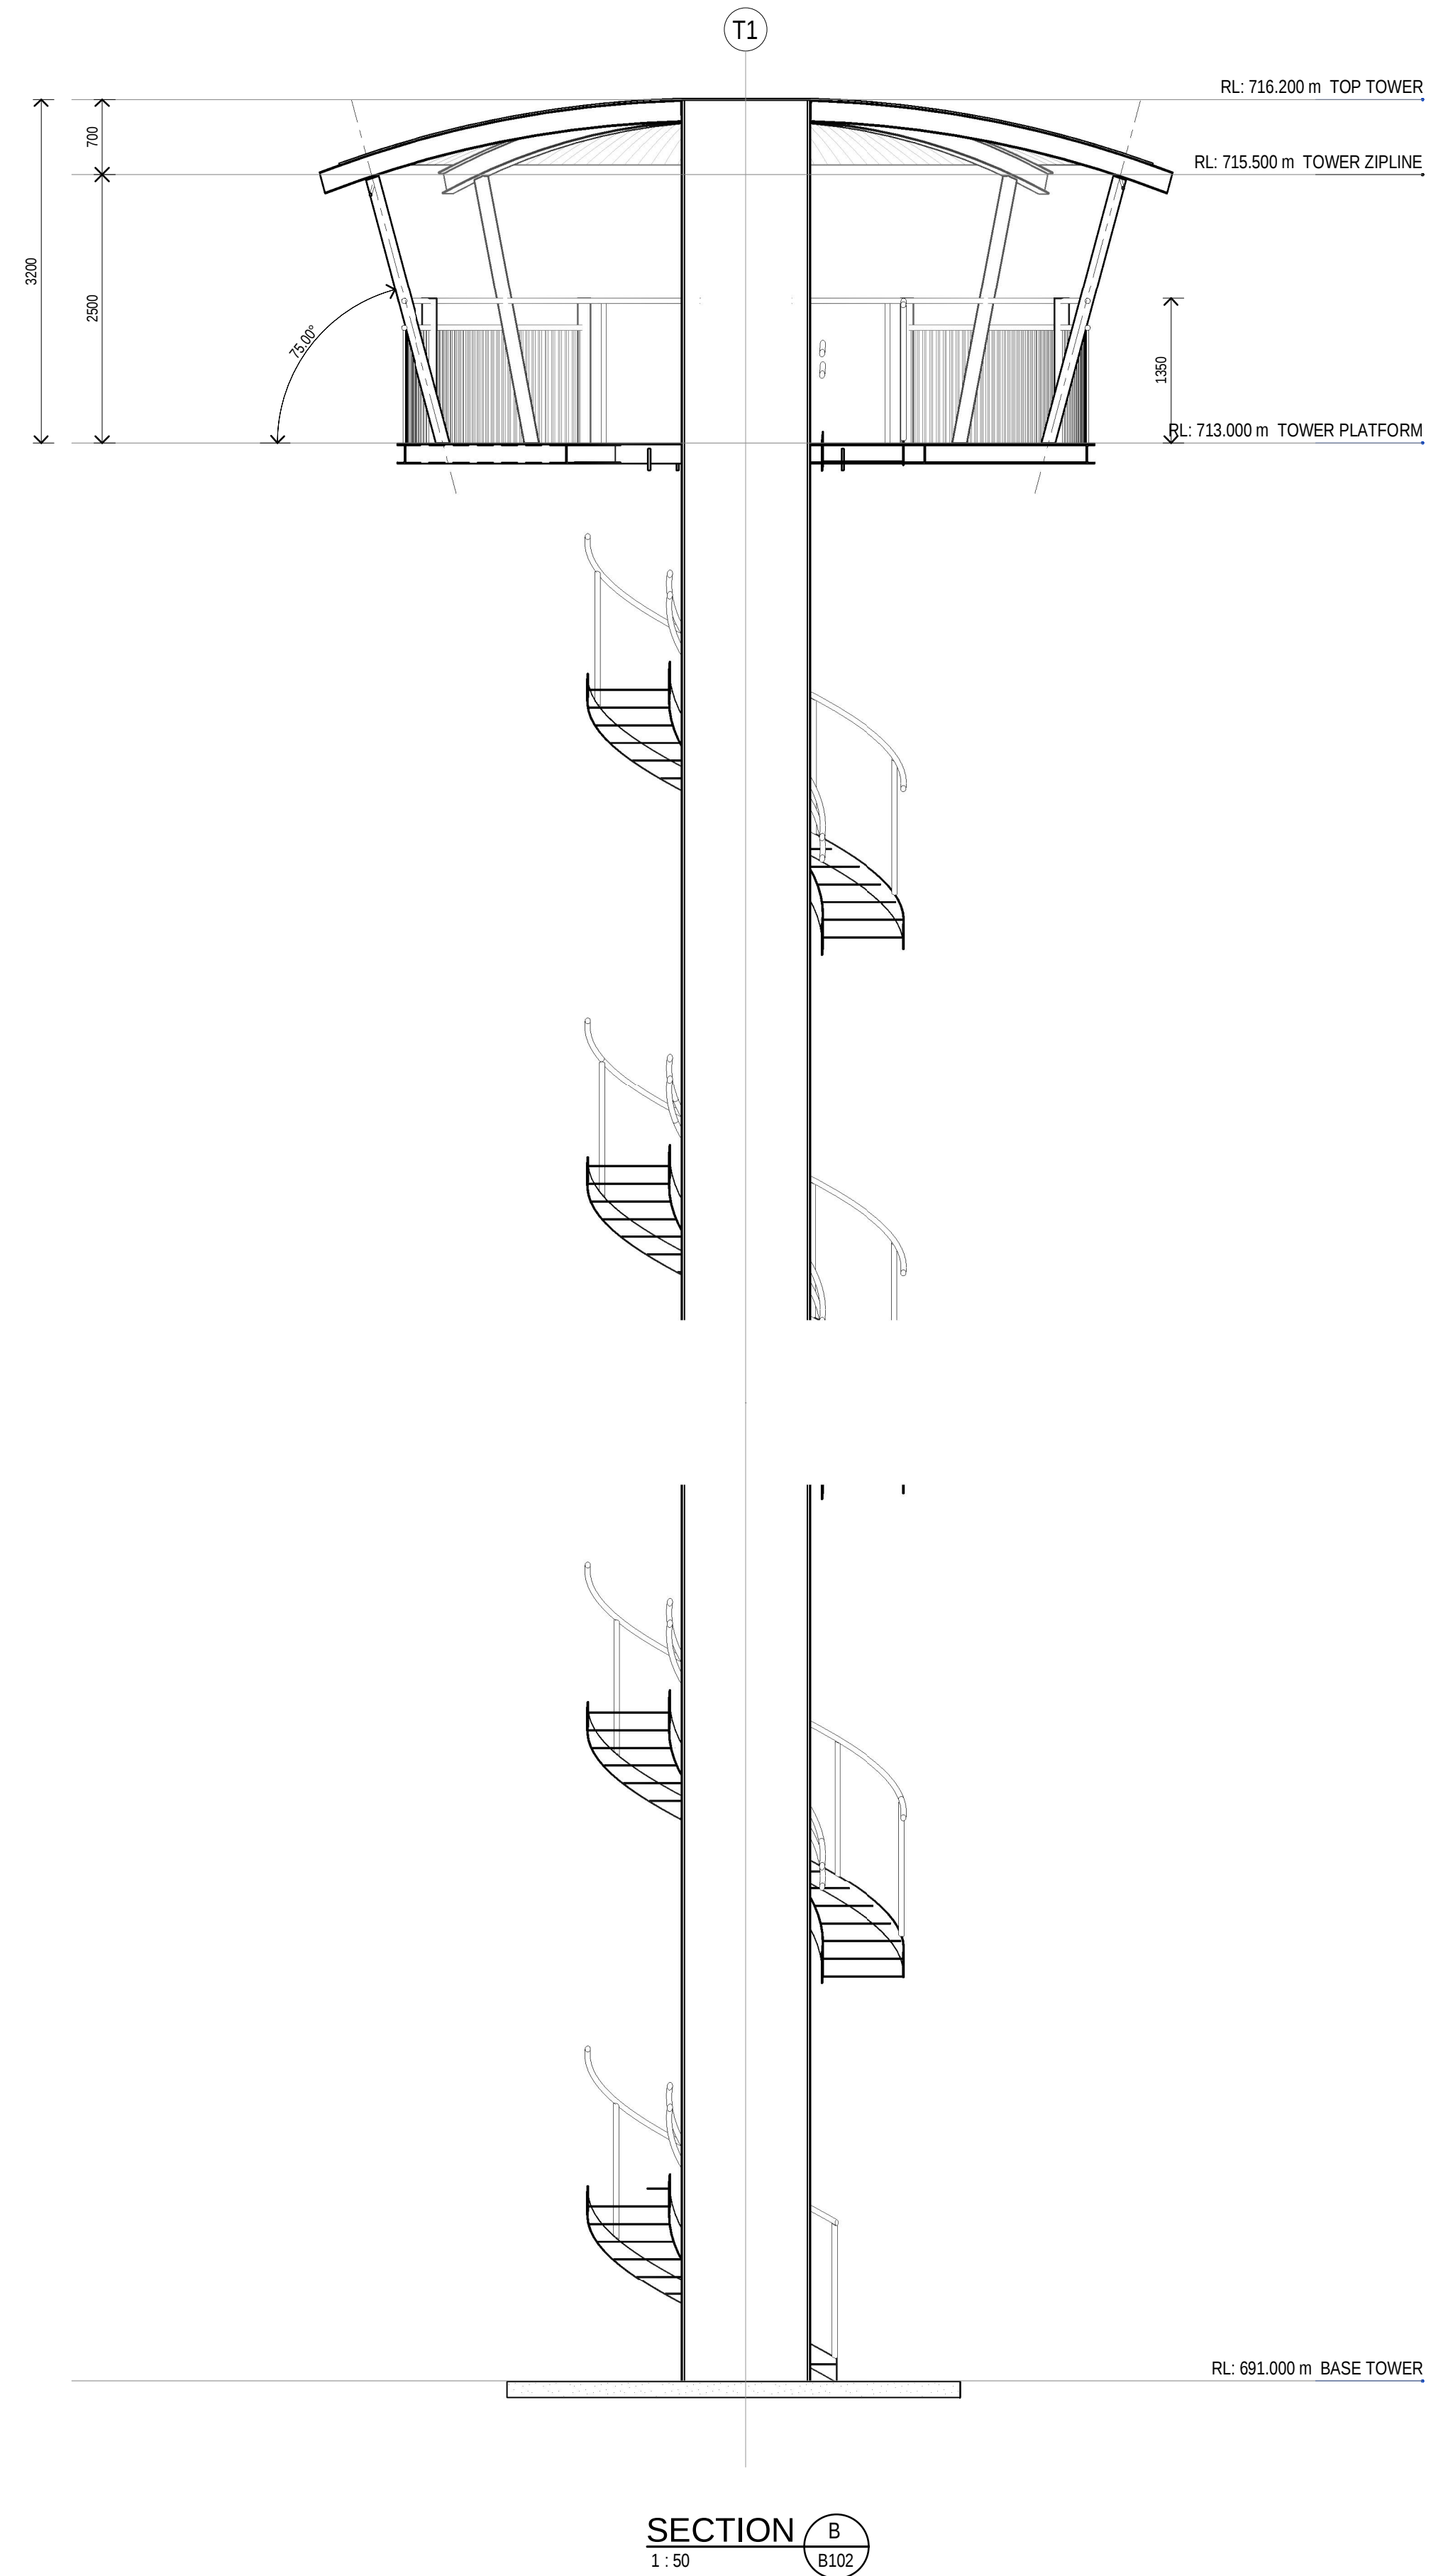

SECTION B
1:50 B102

B	PRELIMINARY	JC	24.03.2023
A	PRELIMINARY	JC	23.05.2023
	INTERNAL REVISION		
REV	DESCRIPTION	APP'D	DATE

THIS DRAWING HAS NOT BEEN
APPROVED FOR CONSTRUCTION

**GANDY AND
ROBERTS**
**CONSULTING
ENGINEERS**

159 DAVEY ST, HOBART
TASMANIA, AUSTRALIA 7000
www.gandyandroberts.com.au
mail@gandyandroberts.com.au
ph 03 6223 8877 fx 03 6223 7183

TAZZIP ZIPLINE
MOUNT WELLINGTON SPRINGS
TASMANIA 7054
DRAWING TITLE
SPRINGS TOWER - SECTIONS 01

